


NOTES AND AMENDMENTS

This drawing is copyright ©. Figured dimensions are to be followed in preference to scaled dimensions and particulars are to be taken from the actual work where possible. Any discrepancy must be reported to the architect immediately and before proceeding.


REVISIONS

Rev	Description	Drawn	Date
-----	-------------	-------	------

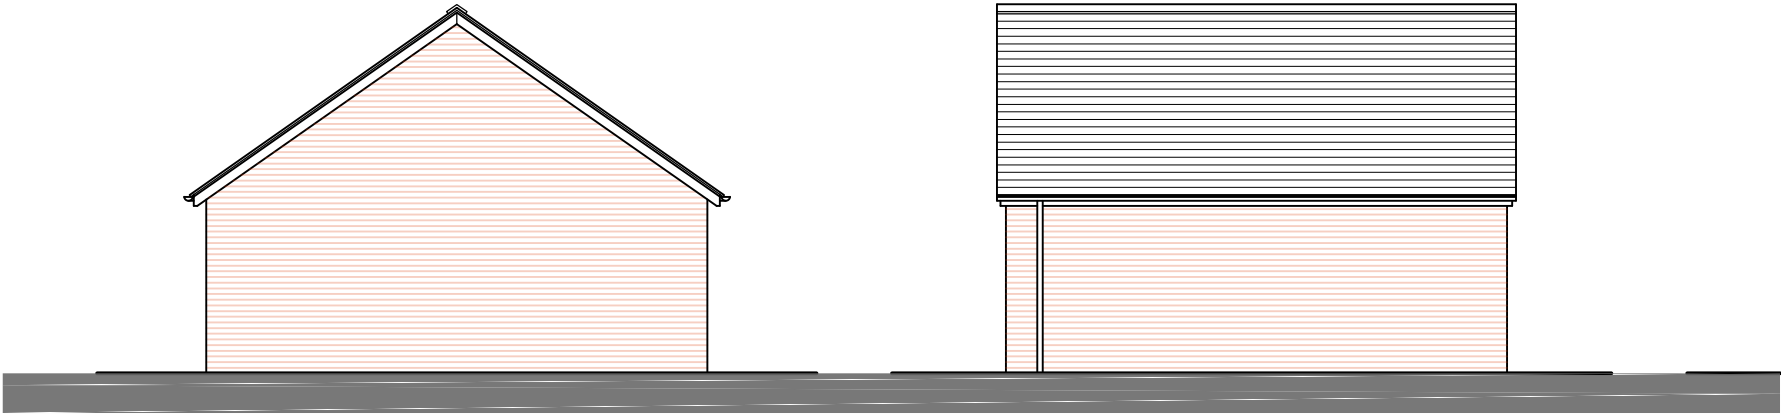


North-east Elevation


South-east Elevation

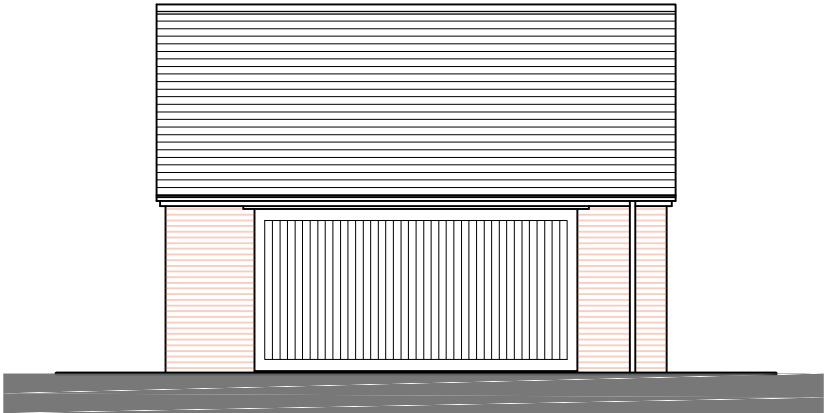

North-west Elevation

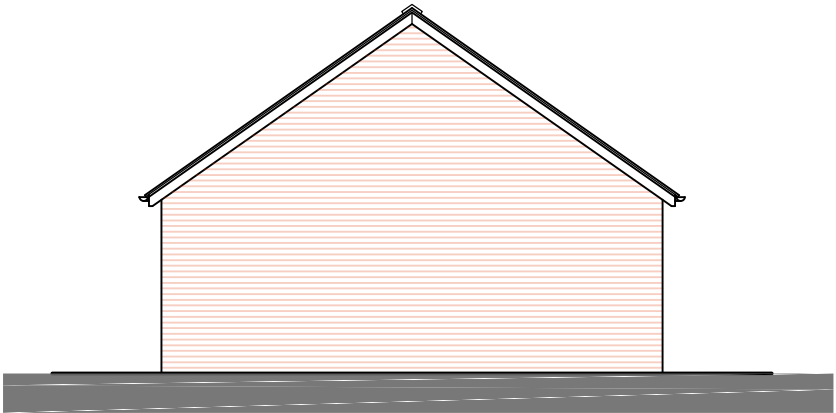

South-west Elevation

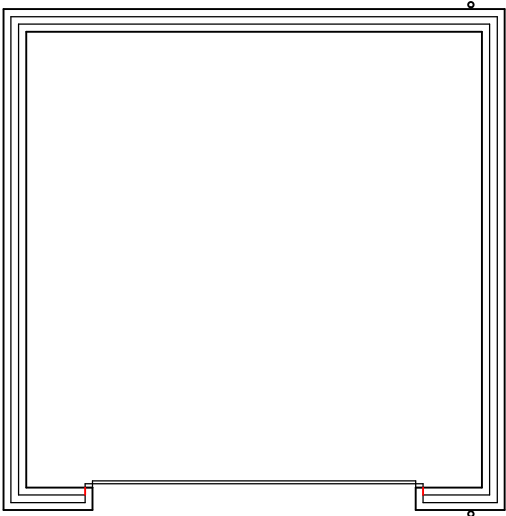

Floor Plan

Materials
Roof - natural slate
Walls - Clay facing brickwork
Lintel - stone faced precast concrete.
Rainwater goods - black uPVC



ASHWOOD
DESIGN ASSOCIATES LTD

Solway House Business Centre,
Parkhouse Road,
Carlisle
CA6 4BY

t

01228 510616

e

admin@ashwooddesign.co.uk

w

www.ashwooddesign.co.uk

Purpose:

Planning

Client:

Mr & Mrs Coan

Project:

Proposed Dwelling on site
adjacent to Belvedere, Wath Brow
Cleator Moor, CA23 3AE

Title:

Proposed detached garage

Scale:	Sheet Size:	Drawn:	Date:
1/100	A3	RK	02-22
Project No:	Drawing No:	Revision:	
2034	008	-	