



Front elevation




Rear elevation


MATERIAL LEGEND  
Roof covering - Concrete tile - Marley edgemere - colour : grey  
Walls - Facing brick - colour : light mix grey  
Panel to front entrance - Roughcast Render - colour : light grey  
Windows - uPVC windows - colour : white  
Rear Balcony - Toughen glass guarding - clear  
Parapet Stone - Concrete  
Fascias - uPVC - colour : Black  
Gutters & Downpipes - uPVC - colour : Grey



Side elevation to field

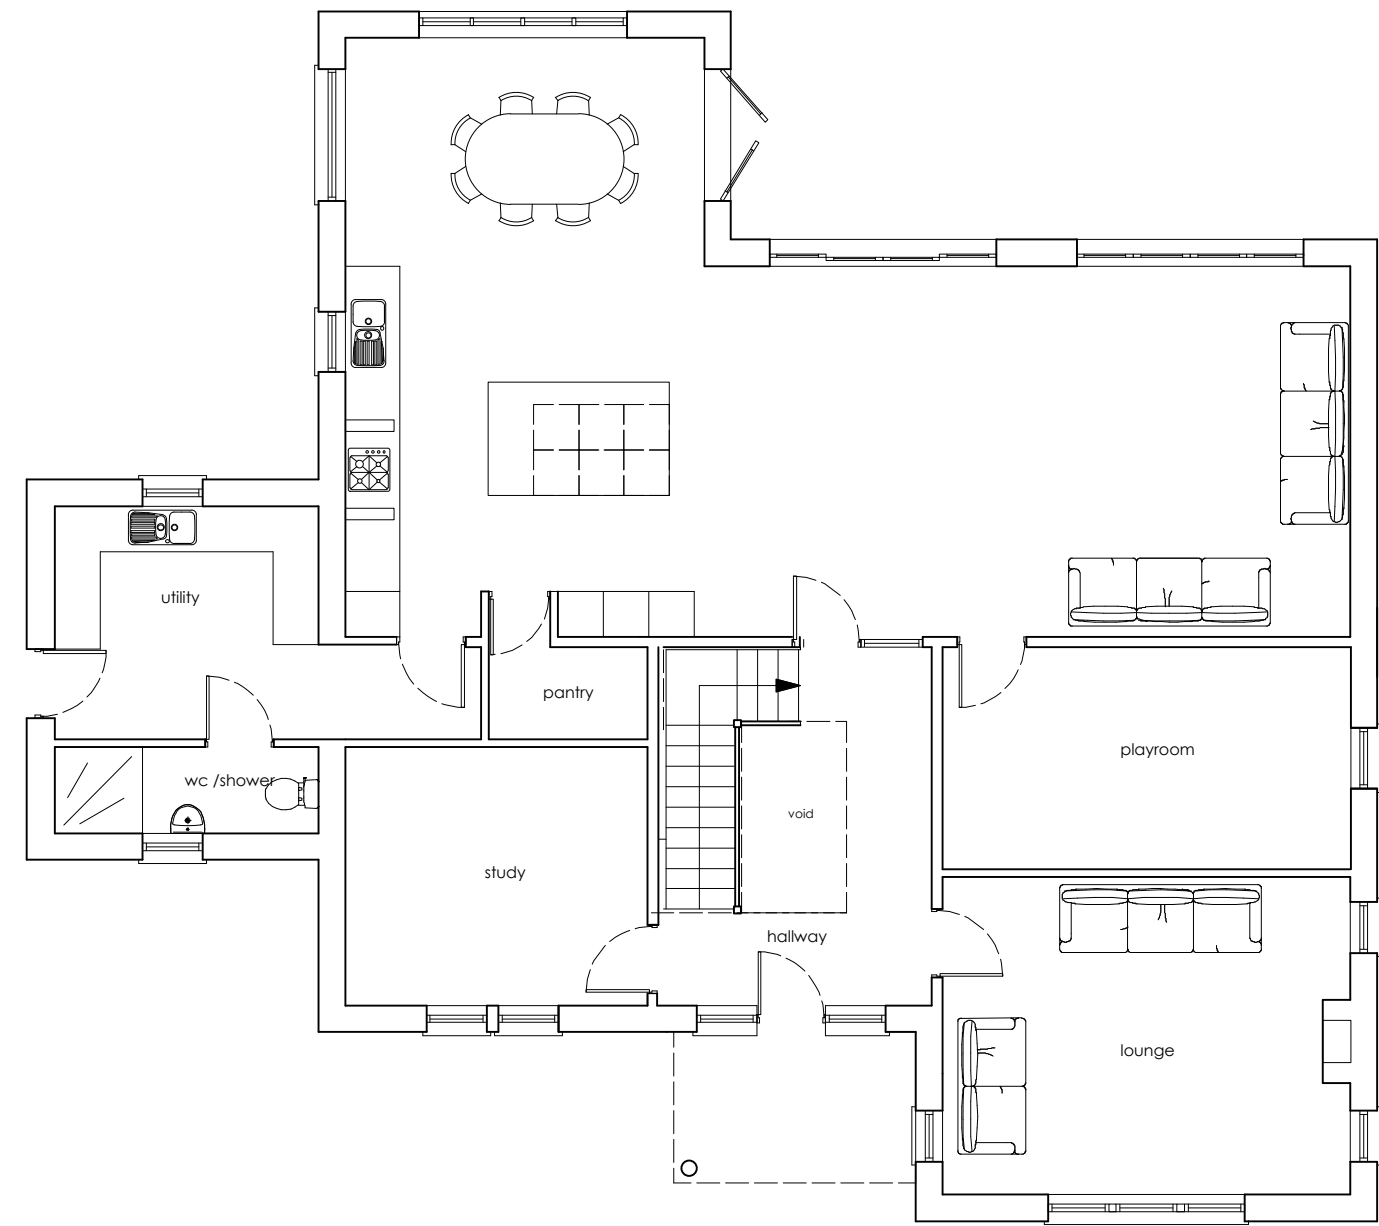

GROUND FLOOR PLAN

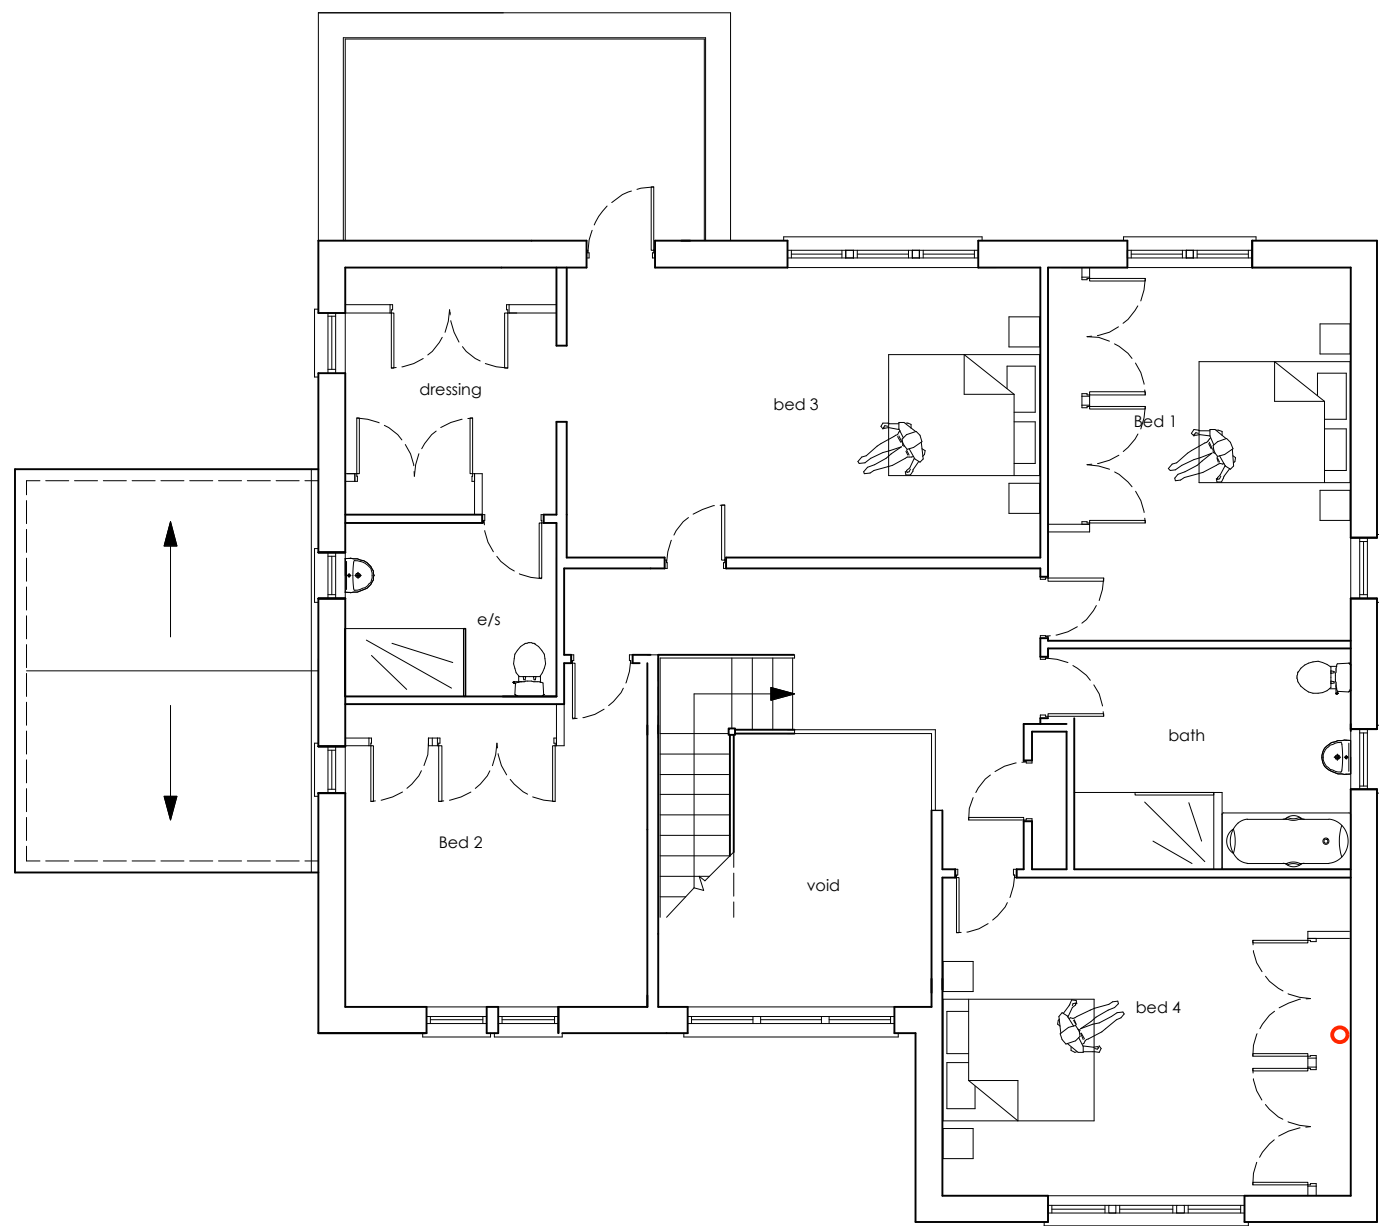

FIRST FLOOR PLAN




Side elevation to Main Road

Rev : C 113/10/22 - Garage removed from drawing

FOR PLANNING PERMISSION ONLY

ALL DIMENSIONS TO BE CHECKED ON  
SITE  
FIGURED DIMENSIONS TO BE TAKEN IN  
PREFERENCE  
TO SCALED DIMENSIONS  
copyright Green Swallow North  
Limited

RIBA CHARTERED  
ARCHITECTS

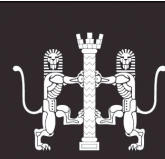

E - greenswallow@btinternet.com  
M - 07970 964184  
Registered Office : Green Swallow North Limited,  
Swallow Barn, Blindcrake, Cumbria, CA13 0QP

|                                      |                    |         |
|--------------------------------------|--------------------|---------|
| CLIENT : Mr & Mrs M Jackson          |                    |         |
| PROJECT : 5 West End, Rheda Park     |                    |         |
| DWG TITLE : As Proposed New Dwelling |                    |         |
| JOB NO : 1000/5                      | Dwg No : 100       | Rev : C |
| DATE : 27 Apr 2021                   | SCALE : 1 :100 @A1 |         |

GREEN  
SWALLOW