


SCAWFELL HALL, ALBERT STREET, SEASCALE, CA 20 10F

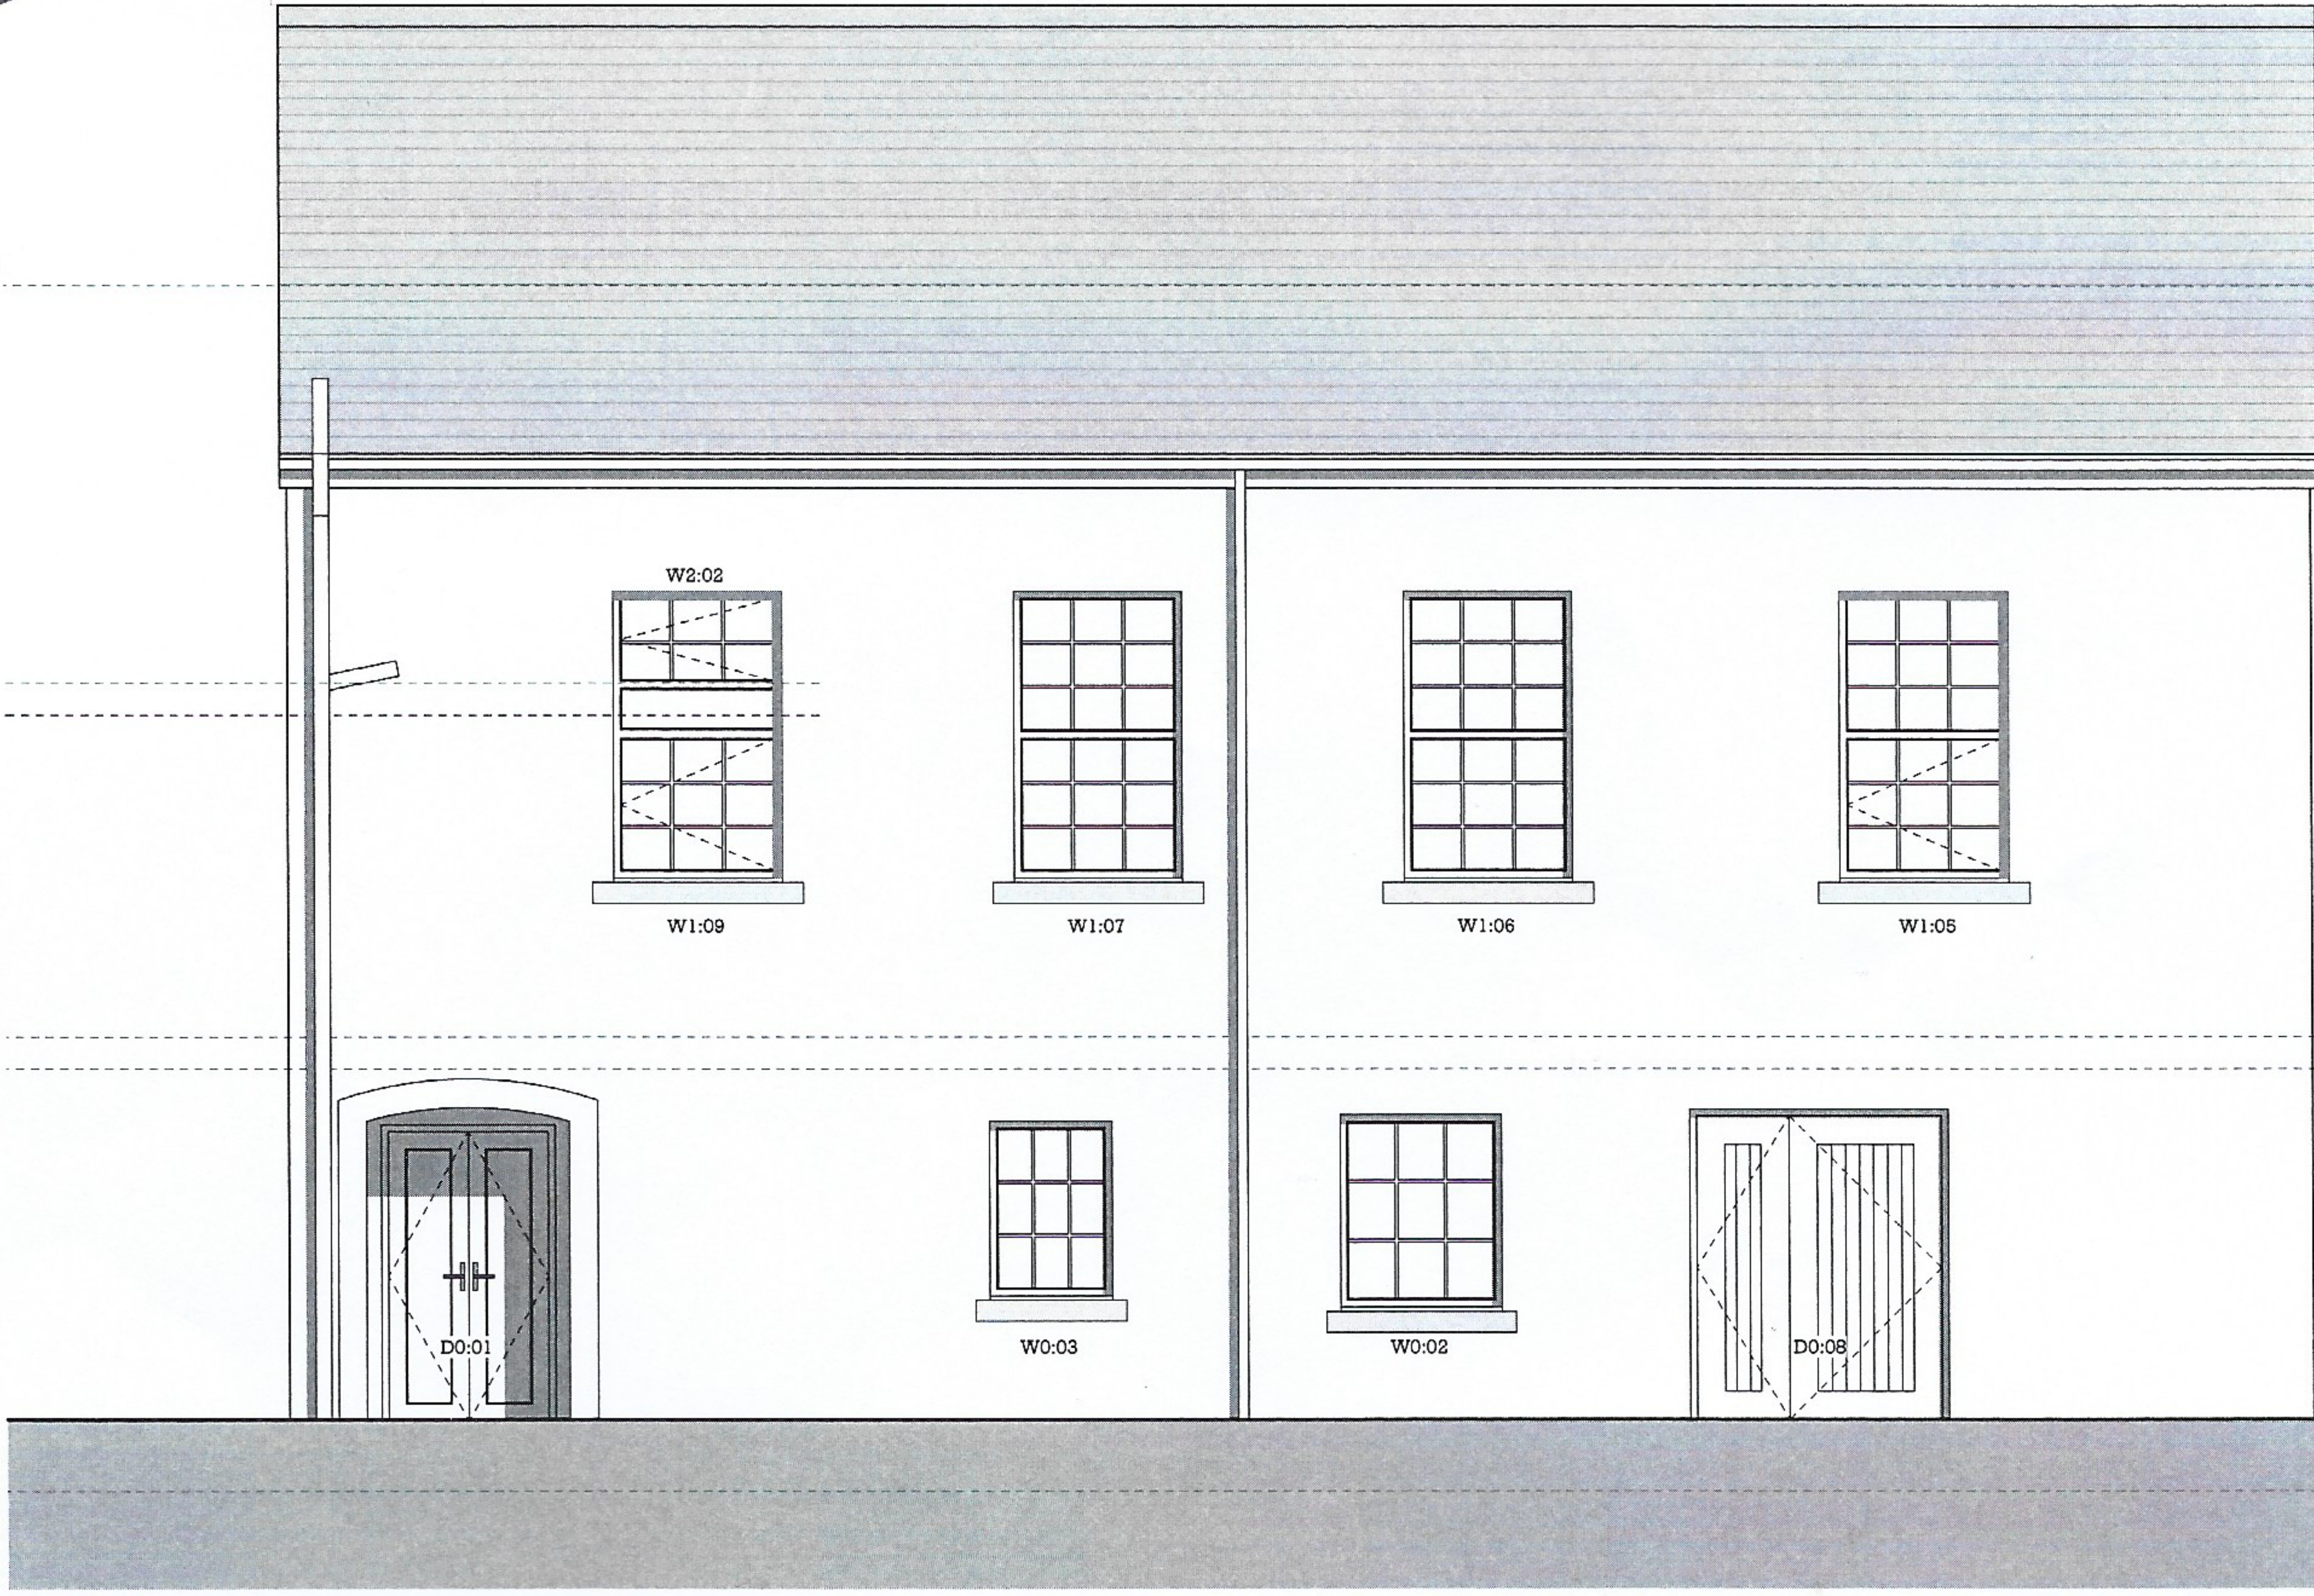

1 ELEVATION - EXISTING FRONT ELEVATION (SOUTH WEST FACING)

SCALE 1:50 @ A1

1

NO CHANGE



2 PROPOSED REAR ELEVATION

SCALE 1:50 @ A1

2