

MATERIAL LEGEND
Roof covering - Concrete tile - Marley edgemere - colour : grey
Walls - Facing brick - colour : light mix grey
Panel to front entrance - Roughcast Render - colour : light grey
Windows - uPVC windows - colour : white
Rear Balcony - Toughen glass guarding - clear
Parapet Stone - Concrete
Fascias - uPVC - colour : Black
Gutters & Downpipes - uPVC - colour : Grey




Front elevation




Rear elevation



Side elevation to field

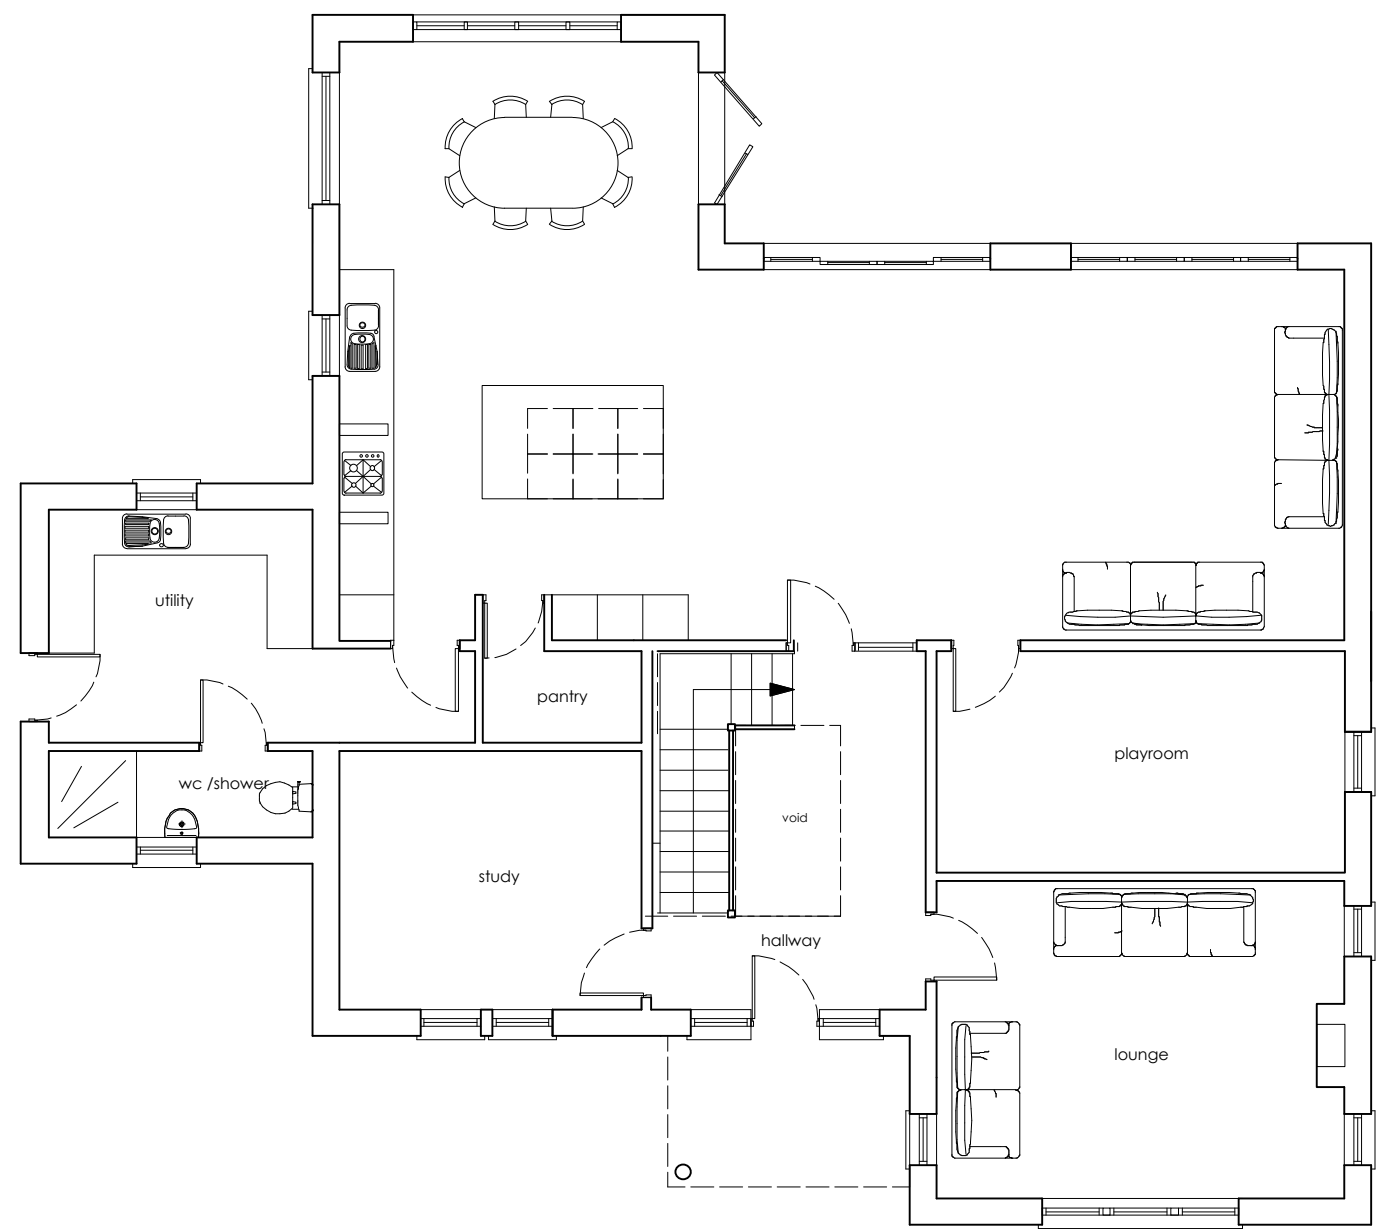


GROUND FLOOR PLAN

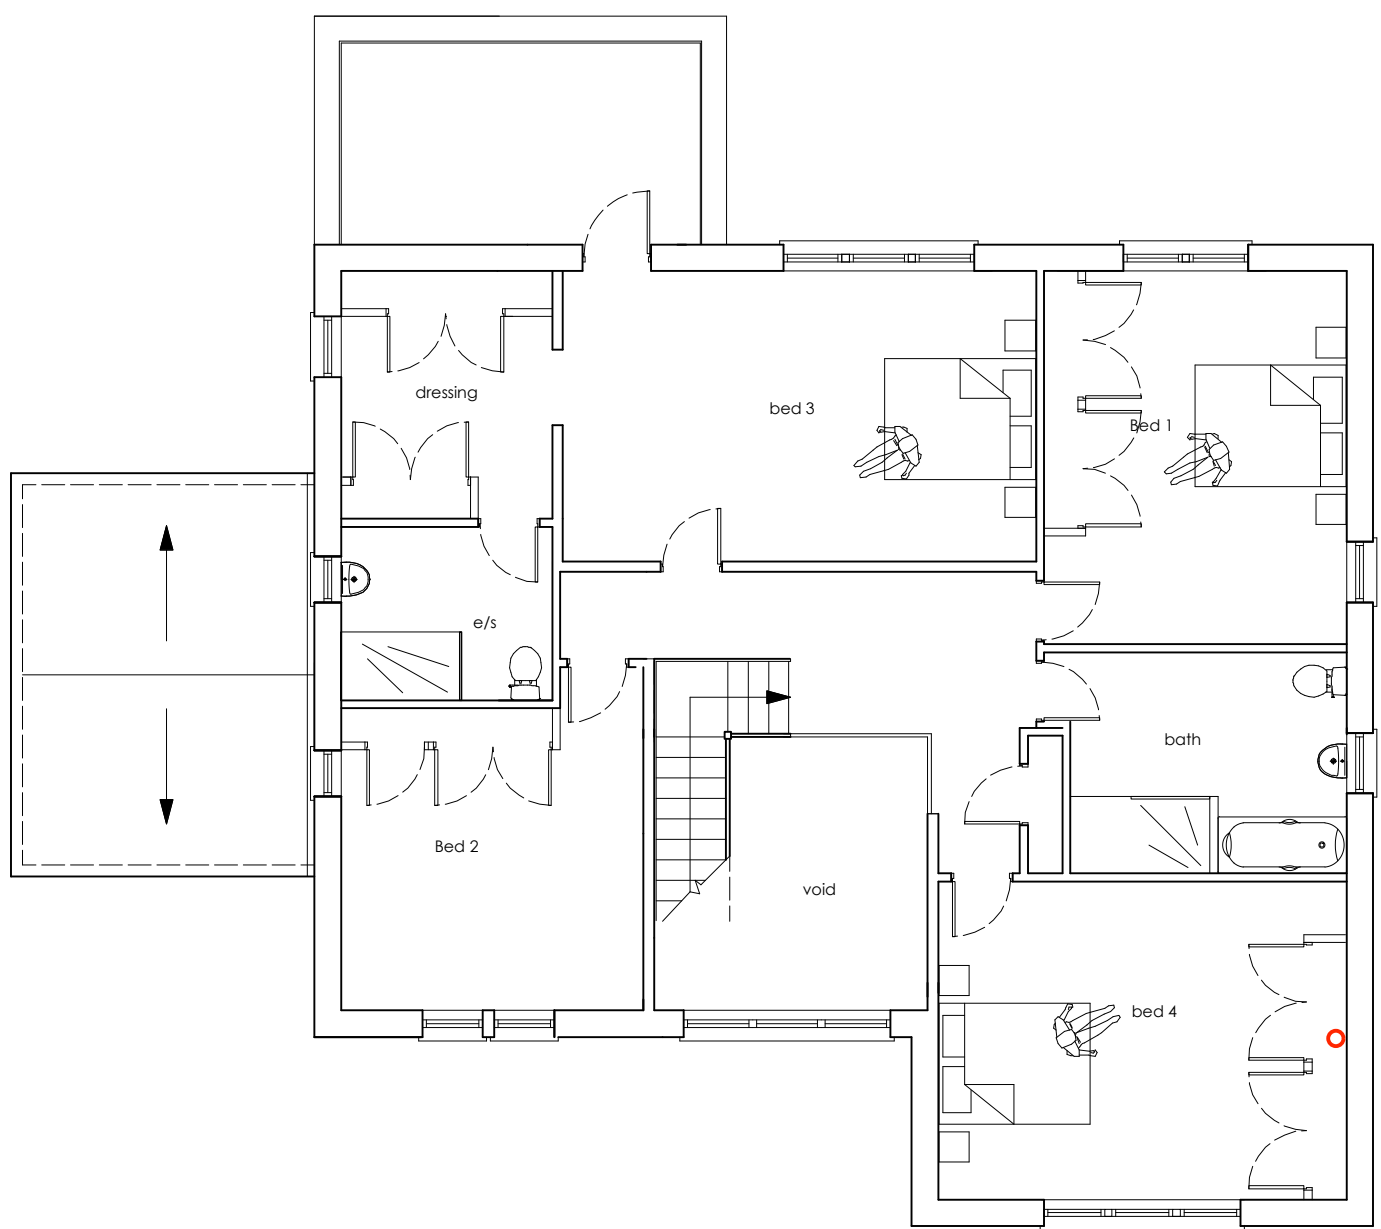


FIRST FLOOR PLAN




Side elevation to Main Road

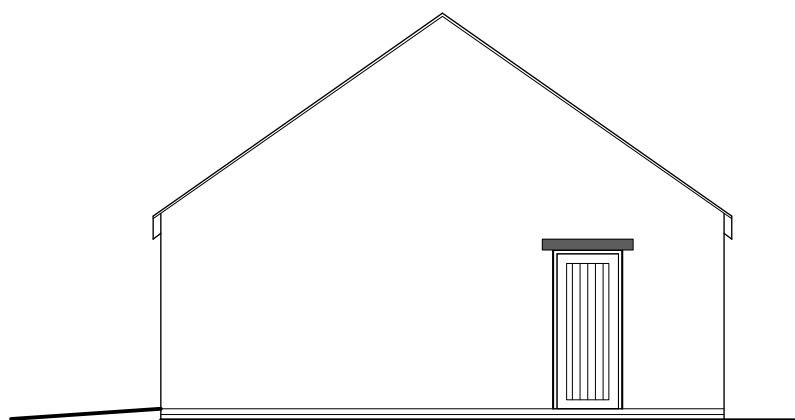


SIDE ELEVATION

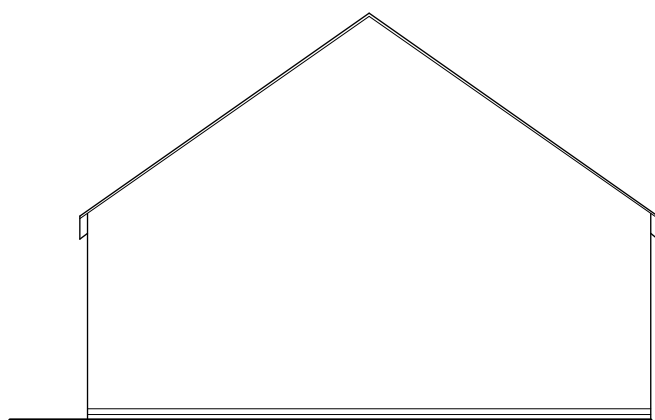


SIDE ELEVATION

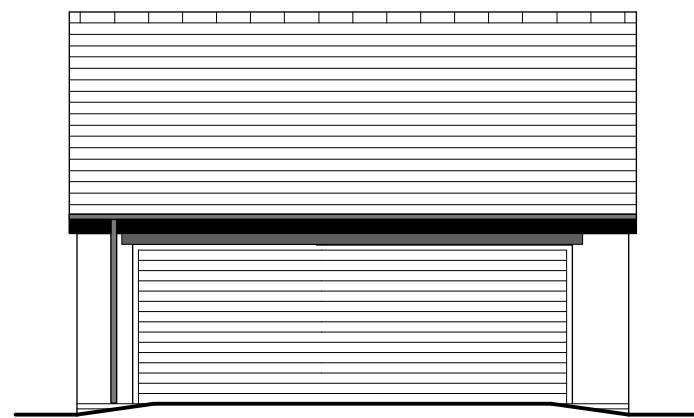

FRONT ELEVATION

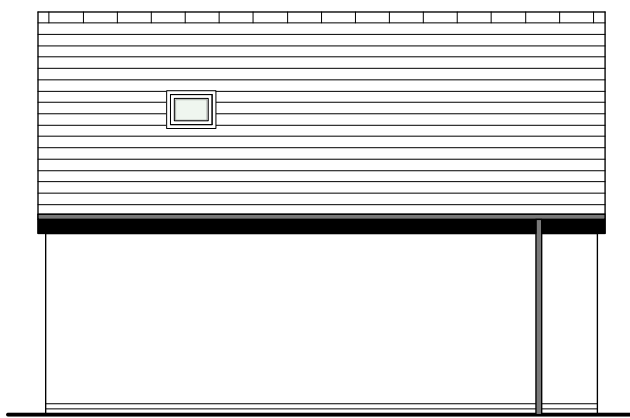

REAR ELEVATION

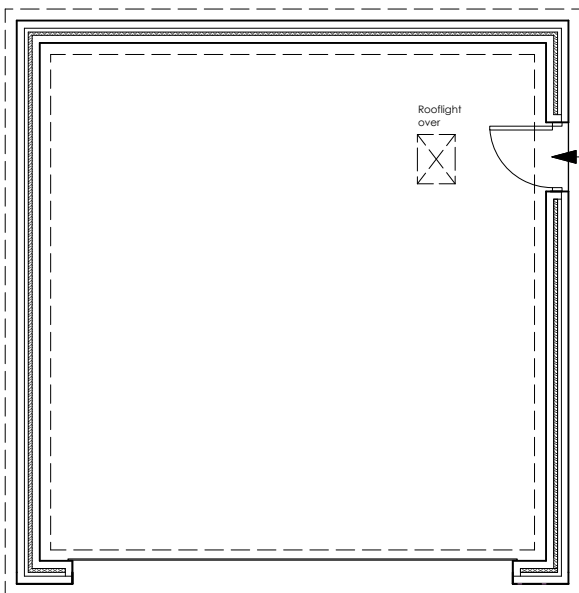

GARAGE FLOOR PLAN

FOR PLANNING PERMISSION ONLY

ALL DIMENSIONS TO BE CHECKED ON
SITE
FIGURED DIMENSIONS TO BE TAKEN IN
PREFERENCE
TO SCALED DIMENSIONS
copyright Green Swallow North
Limited

RIBA CHARTERED
ARCHITECTS



E - greenswallow@btinternet.com
M - 07970 964184
Registered Office : Green Swallow North Limited,
Swallow Barn, Blindcrake, Cumbria, CA13 0QP

CLIENT : Mr & Mrs M Jackson
PROJECT : 5 West End, Rheda Park
DWG TITLE : As Proposed New Dwelling
JOB NO : 1000/5 Dwg No : 100 Rev : B
DATE : 27 Apr 2021 SCALE : 1 :100 @A1

GREEN
SWALLOW

Rev : B 17/06/21 - PLANNING REVISION