




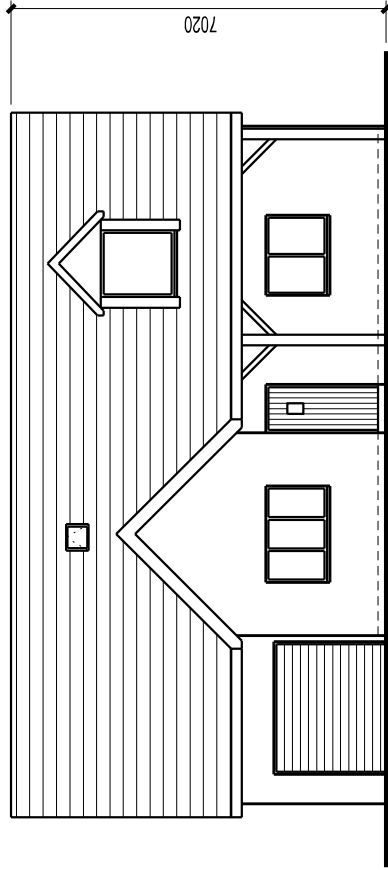


proposed front elevation (south)

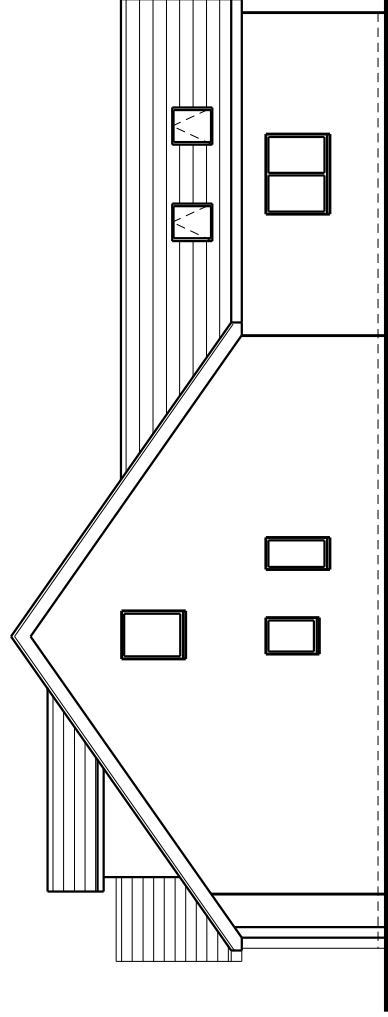

proposed side elevation (east)

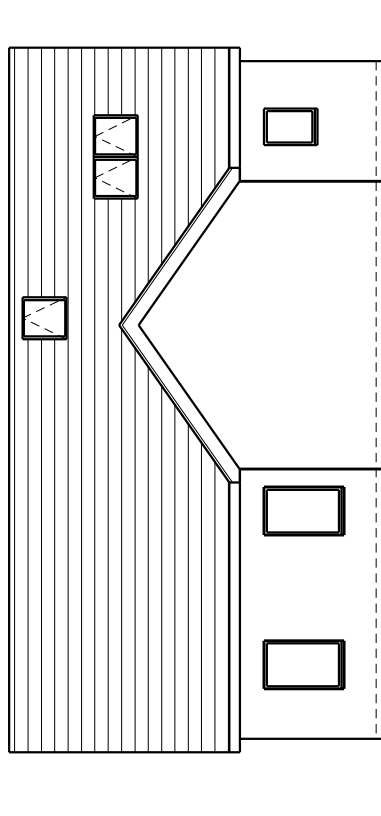

proposed rear elevation (north)

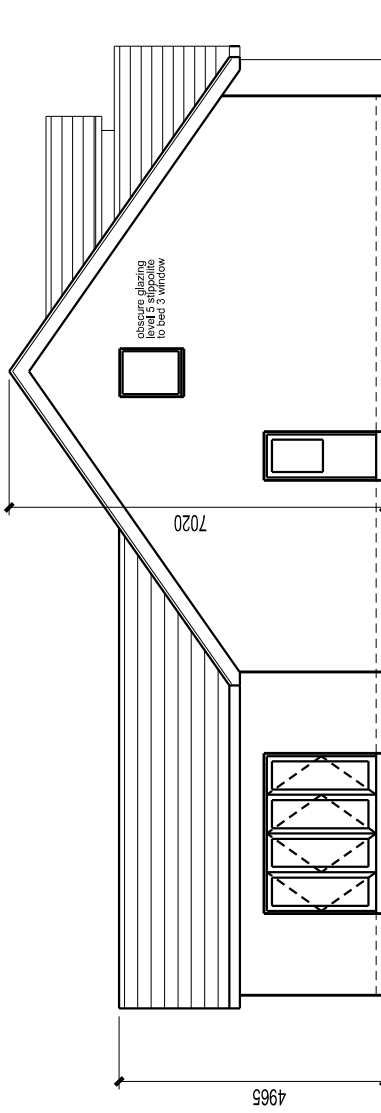

proposed side elevation (west)

SCALE

0 1m 2m 3m 4m 5m 10m 15m 20m 25m 30m 35m

This scheme is subject to town planning and all other necessary consents.

Dimensions, area and height shown shall not be taken as a guarantee of accuracy. All dimensions are to be rounded up to the nearest millimetre. Any discrepancies or variations are to be reported to the client before work commences. Figures and dimensions are to be taken from the drawings.

This drawing is to be read in conjunction with all relevant consultation advice. Any discrepancies or variations are to be reported to the client before the affected work commences.

Rev 01 jan 2021 First issue

Rev 02 apr 2021 Note and heights added

Rev 03 may 2021 Amended to suit revised plans

Rev 04 may 2021 Amended to suit revised plans

Client Mr N Clarkson

Job Title New dwelling on Plot 1 land
Near Moor Row, Whitehaven

Drawing Title

Proposed elevations

Scale: 1:100 @ A3/1:50 @ A1

Date: jan 2021
Drawn:

Job No: 217
Dwg No: 05010
Rev: 04

Richard J Lindsay
2 Calva House
Calva Brow
Workington
C14 1DE
email: richard46@aaim.com
Mob: 07921 949618