


WHITE K-REND SLATE LINTELS AND CILLS TO WINDOWS TO ALL ELEVATIONS GREY UPVC WINDOWS WHITE K-REND GREY INTERLOCKING CONCRETE ROOF TILE AS ADJACENT PROPERTY NATURAL SLATE TO FRONT GABLE

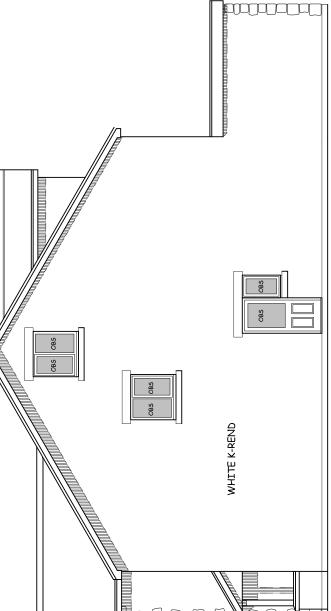


SIDE ELEVATION

FRONT ELEVATION

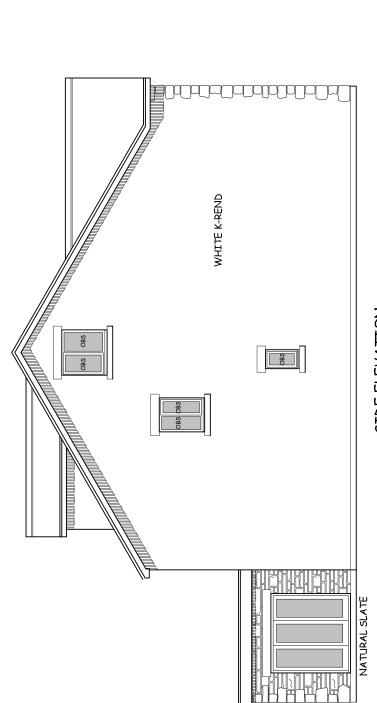

 

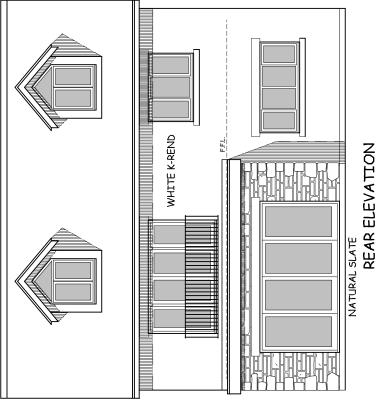

GUARDIAN HOMES These drawings are copyright of Guardian Homes and must not be reproduced, photocopied, disclosed or passed to a third party without written permission

Client: Mr & Mrs ROWE

Site: PLOT 3 BORWICK RAILS
AILLOM Drawing Title: ELEVATIONS

Drg. No : SK / 150 / 2 6 Date: 13.05.2021 Drawn: J. C. Scale: 1: 100 at A3

Do not scale use written dimensions only

ALL SLATE BURLINGTON