


REV	DATE	DESCRIPTION	DRW	CHK
P01	2023-10-18	First issue	JP	Adel
P02	2023-11-29	Amendments to east and west elevations	Adel	MJ

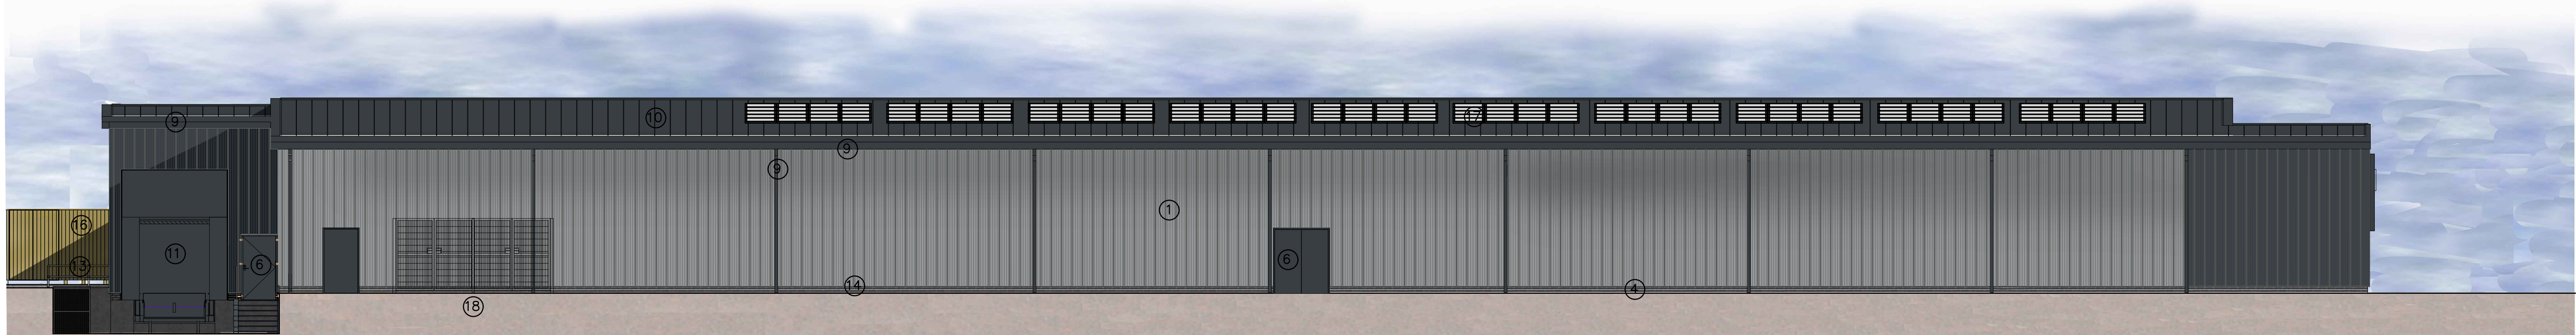


WEST ELEVATION



EAST ELEVATION



NORTH ELEVATION

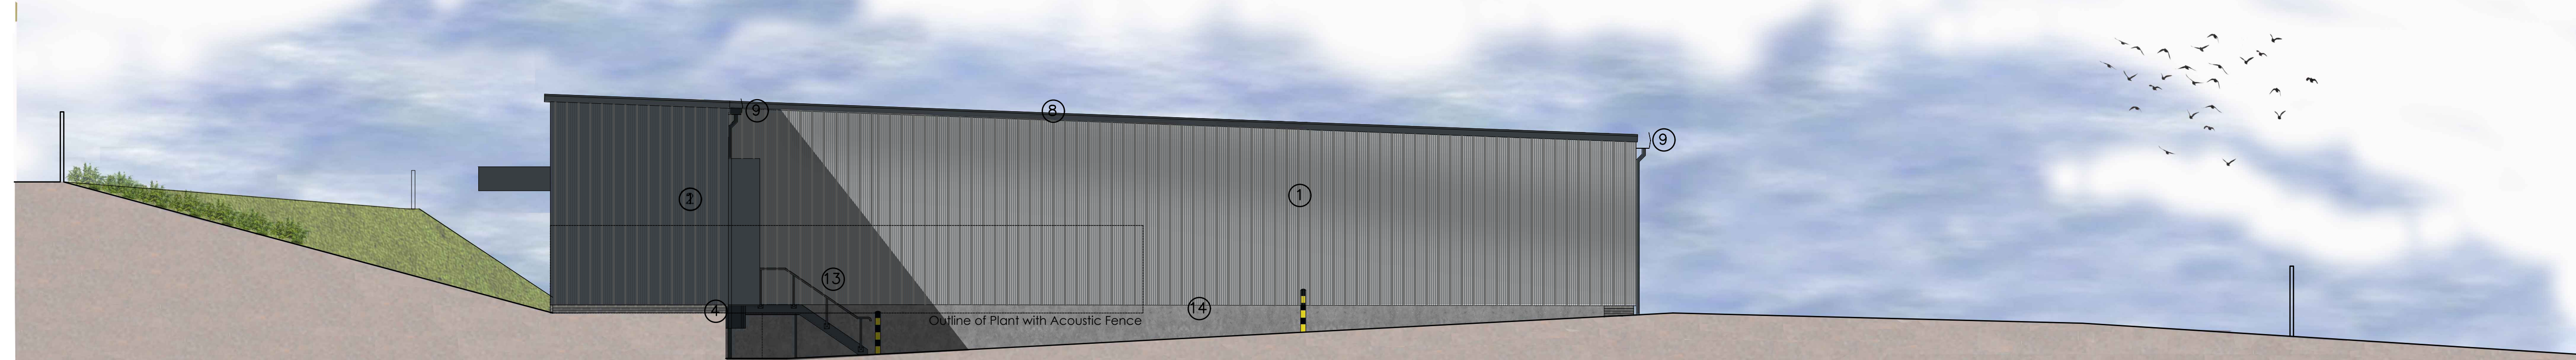

SOUTH ELEVATION

- EXTERNAL FINISHES
- ① KINGSPAN KS1000RW CLADDING FINISHED RAL 9006
 - ② KINGSPAN KS1000RW CLADDING FINISHED RAL 7016
 - ③ SHOPFRONTS - POLYESTER POWDER COATED ALUMINIUM (RAL 7016).
 - ④ BLOCKLEYS BRICK LTD. 'SMOOTH BLACK' BRICKWORK WITH TARMAC Y14 (BLACK) COLOURED MORTAR
 - ⑤ ENTRANCE - POLYESTER POWDER COATED ALUMINIUM (RAL 7016 ANTHRACITE).
 - ⑥ STEEL ESCAPE DOORS - POLYESTER POWDER COATED COLOUR GREY (RAL 7016) (FRAME COLOUR RAL 7016).
 - ⑦ WINDOWS - POLYESTER POWDER COATED ALUMINIUM (RAL 7016).
 - ⑧ FASCIAS - POWDER COATED ALUMINIUM TO BS6496 RAL 7016
 - ⑨ RAINWATER GOODS POLYESTER POWDER COATED ALUMINIUM (RAL 7016).
 - ⑩ KINGSPAN KS1000 TD (Topback) COMPOSITE ROOF PANELS ON PURLINS. ALL TO ACHIEVE MIN U-VALUE OF 0.25W/M²K. COLOUR TO BE GOOSEWING GREY RAL 7038.
 - ⑪ SECTIONAL OVERHEAD DOOR - PVF COATED STEEL (RAL 7016).
 - ⑫ TROLLEY BAY RAILS - SATIN FINISH STAINLESS STEEL.
 - ⑬ HANDRAILS - GALVANISED TUBULAR STEEL
 - ⑭ PVF2 COATED ALUMINIUM PRESSED DRIP FLASHING. COLOUR METALIC SILVER RAL 9006.
 - ⑮ SHEFFIELD CYCLE STANDS - SATIN FINISH STAINLESS STEEL.
 - ⑯ TIMBER ACOUSTIC FENCE ENCLOSURE
 - ⑰ PV PANELS
 - ⑱ PLANT CAGES

Client
Aldi Stores Ltd.

Project Title
Aldi - Whitehaven

Project Address
**Preston Street
Whitehaven**

Drawing Title
Proposed Elevations

Job No.	Originator	Zone	Level	Type	Role
0470	PA	XX	00	DR	A
System Classification	Drawing No.	Suitability	Revision		
PM_40_50-21-0005	S4	P02			

Drawn	Checked	Date	Scale	Size
JP	Adel	2023-10-10	1:100	A1

Studio 303, Mailing Exchange,
Haults Yard, Walker Road,
Newcastle Upon Tyne,
NE6 2HL

One Lochrin Square,
92 Fountainbridge,
Edinburgh,
EH3 9QA

0191 240 5551
admin@projektarchitects.com
www.projektarchitects.com

Architects | Construction

