


NOTES AND AMENDMENTS
This drawing is copyright ©. Figured dimensions are to be followed in preference to scaled dimensions and particulars are to be taken from the actual work where possible. Any discrepancy must be reported to the architect immediately and before proceeding.

REVISIONS		Drawn	Date
Rev	Description		
A	Escape windows	AJB	13/9/23
B	Solar Panels	AJB	23/9/24
C	Windows	AJB	25/9/24
D	Chimneys removed	AJB	26/9/24
E	Windows	AJB	22/10/24

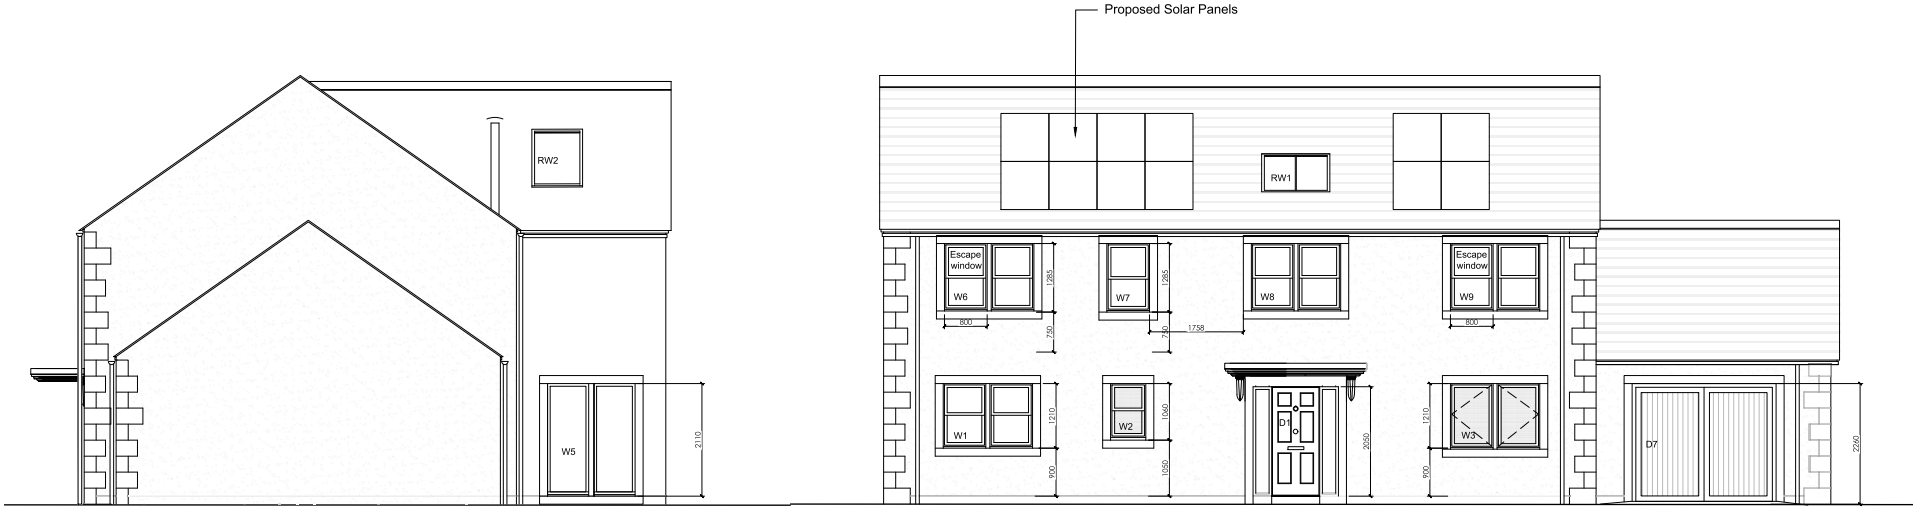

South Elevation

West Elevation



East Elevation

North Elevation

ASHWOOD
DESIGN ASSOCIATES LTD

Unit Gb, Clifford Court,
Cooperway,
Carlisle
CA3 9JG

t 01228 510616
e admin@ashwooddesign.co.uk
w www.ashwooddesign.co.uk

Purpose:
Proposed

Client:
Mr & Mrs Brennan

Project:
St Bees Plot 1

Title:
Elevations As Proposed

Scale	Sheet Size	Drawn	Date
1/50	A1	AJB	6/23
Project No.	Drawing No.	Revision	
2068	102	E	