



SIDE ELEVATION

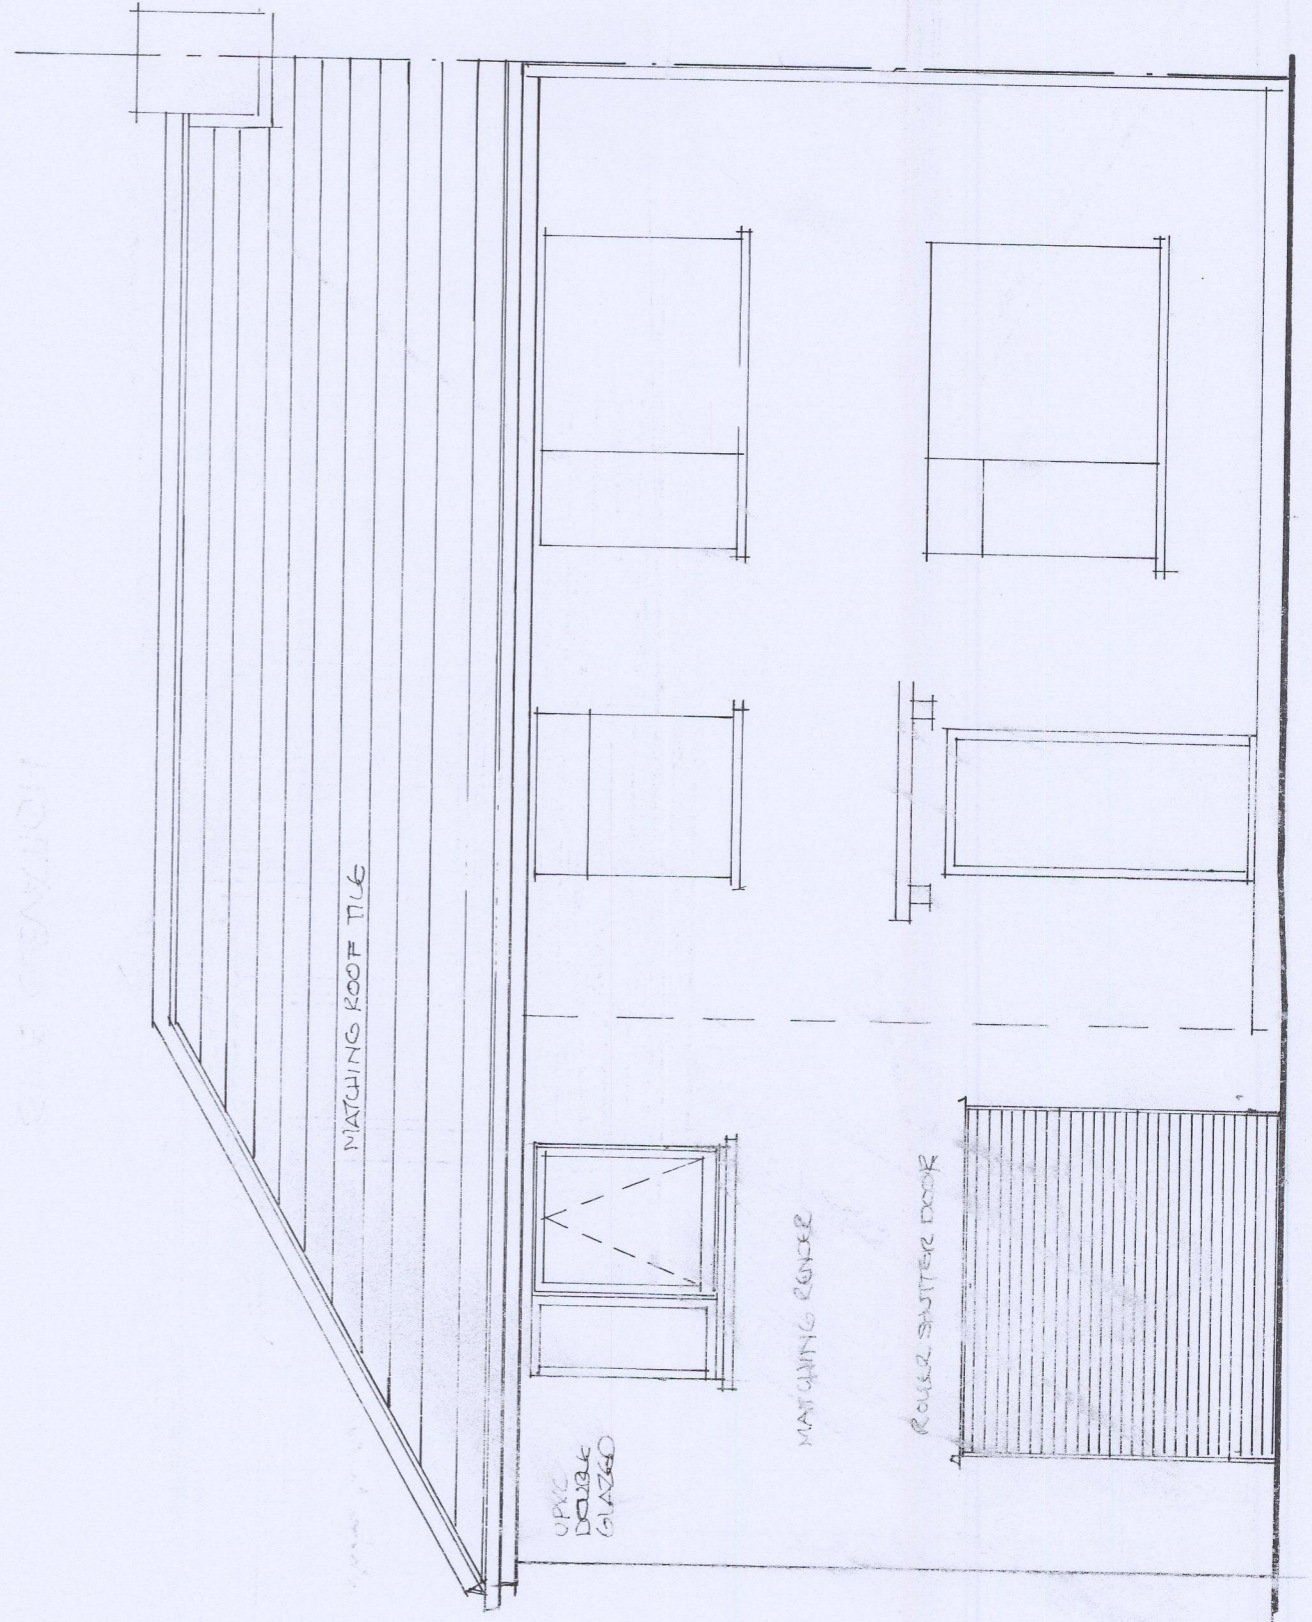

FRONT ELEVATION

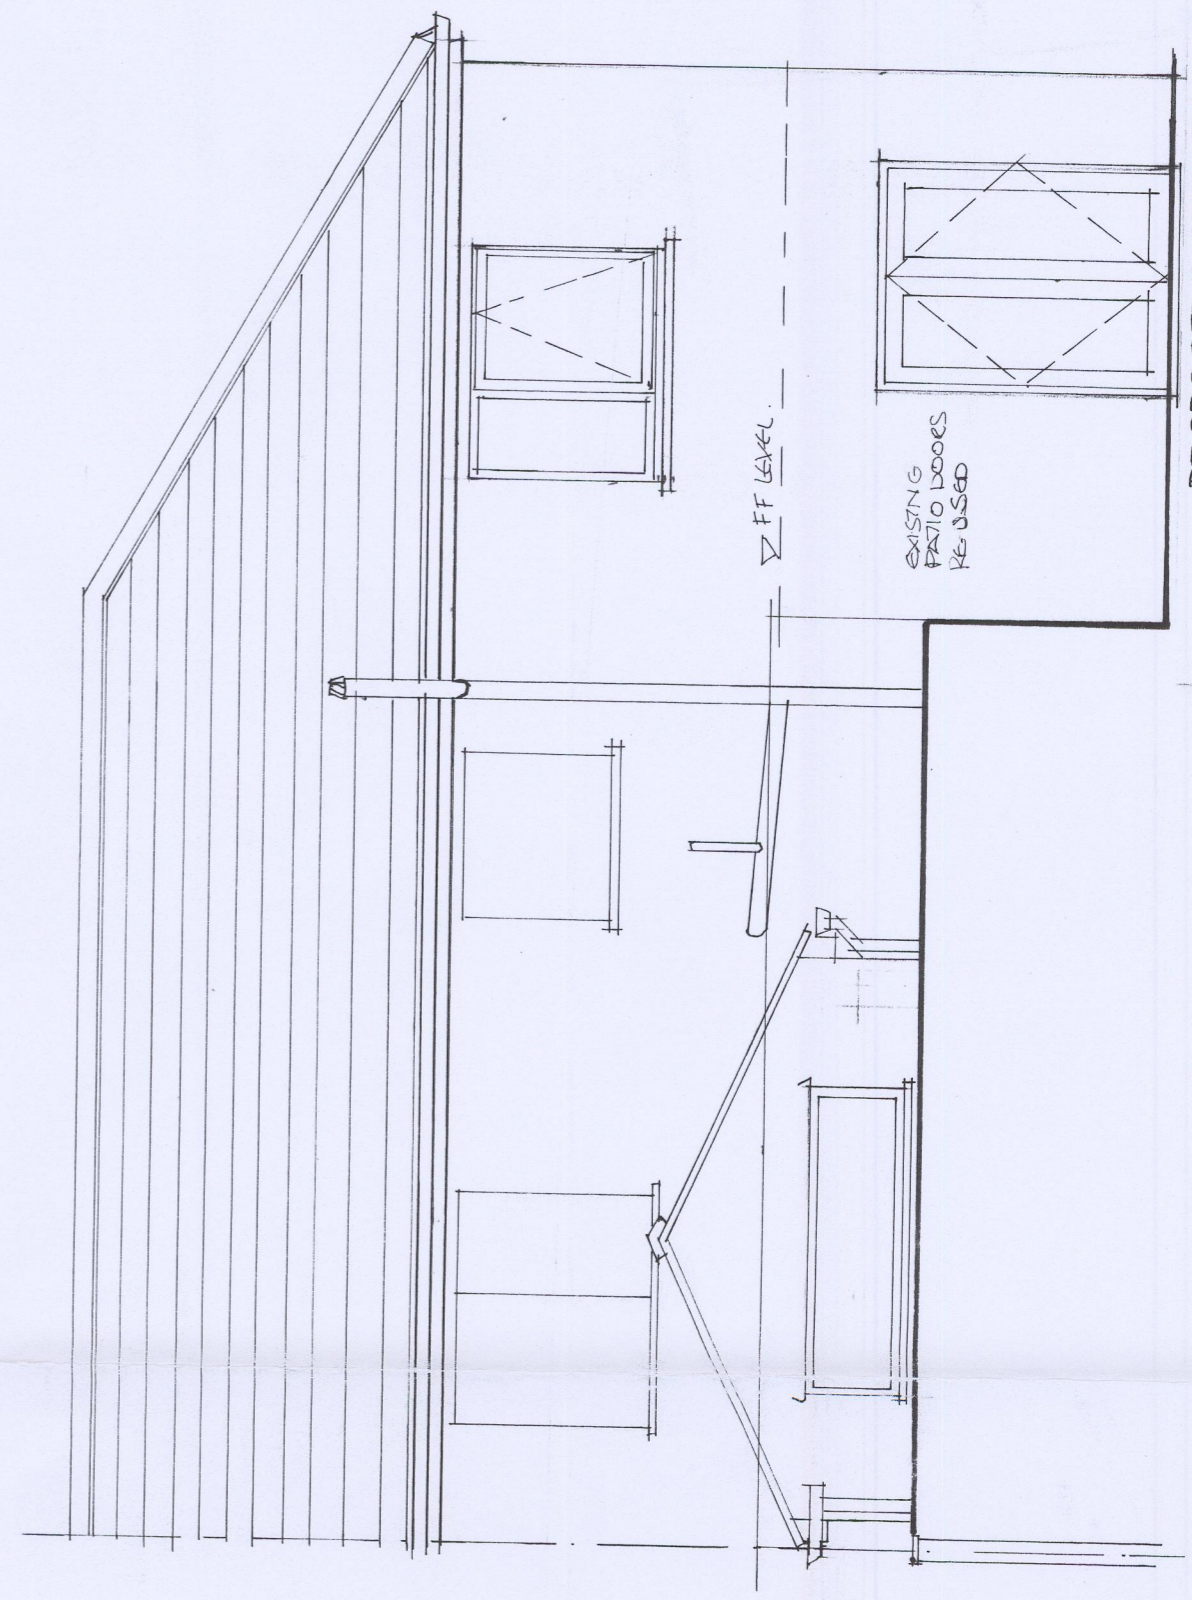

REAR ELEVATION

PROPOSED 2 STOREY SIDE EXTENSION TO PROVIDE BEDROOMS, UTILITY AND STORE. SINGLE STOREY REAR EXTENSION FOR FAMILY ROOM FOR MR N STEPHENSON, 7 VALE VIEW LOWCA.

Proposed elevations
SCALE 1:50

JUNE 20

NS/4