




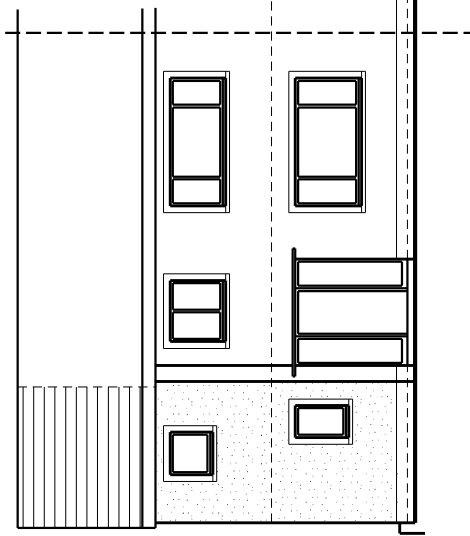

proposed front elevation

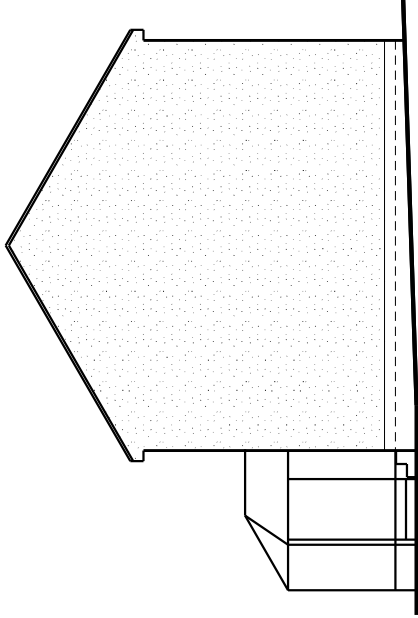

proposed side elevation

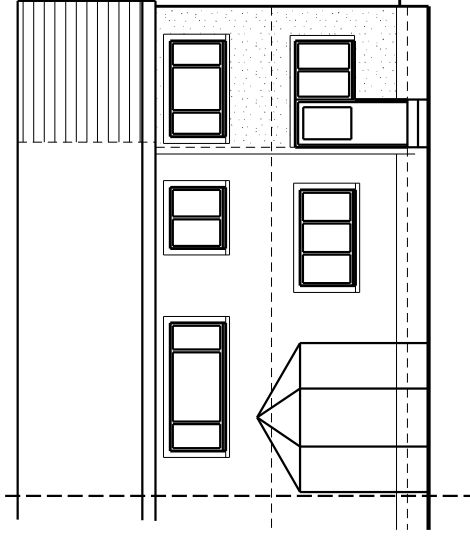

proposed rear elevation

SCALE

0 1m 2m 3m 4m 5m 10m 15m 20m 25m 30m 35m

Rev 01 apr 2021 First issue

This scheme is subject to town planning and all other necessary consents.

Dimensions, area and levels shown shall be as only approximate and subject to this survey. All dimensions are to be checked on site. Any discrepancies or variations are to be reported to the client before work commences. Figure dimensions only are to be taken from this drawing.

This drawing is to be read in conjunction with all relevant consultants' and/or specialist drawings/documents and any discrepancies or variations are to be notified to the client before the affected work commences.

Client Mr. A. Sloan

Job Title Proposed extension to 29 Thornton Road, Whitehaven

Drawing Title

Proposed elevations

Scale: 1:100 @ A3/n50 @ A1

Date: apr 2021

Job No: 284

Drwg No: 05001

Rev: 01

Richard J Lindsay
2 Calva House
Calva Brow
Workington
C14 1DE
email: richard46@ajm.com
Mob : 07921 949618