



Front elevation

Garage owned by No.1

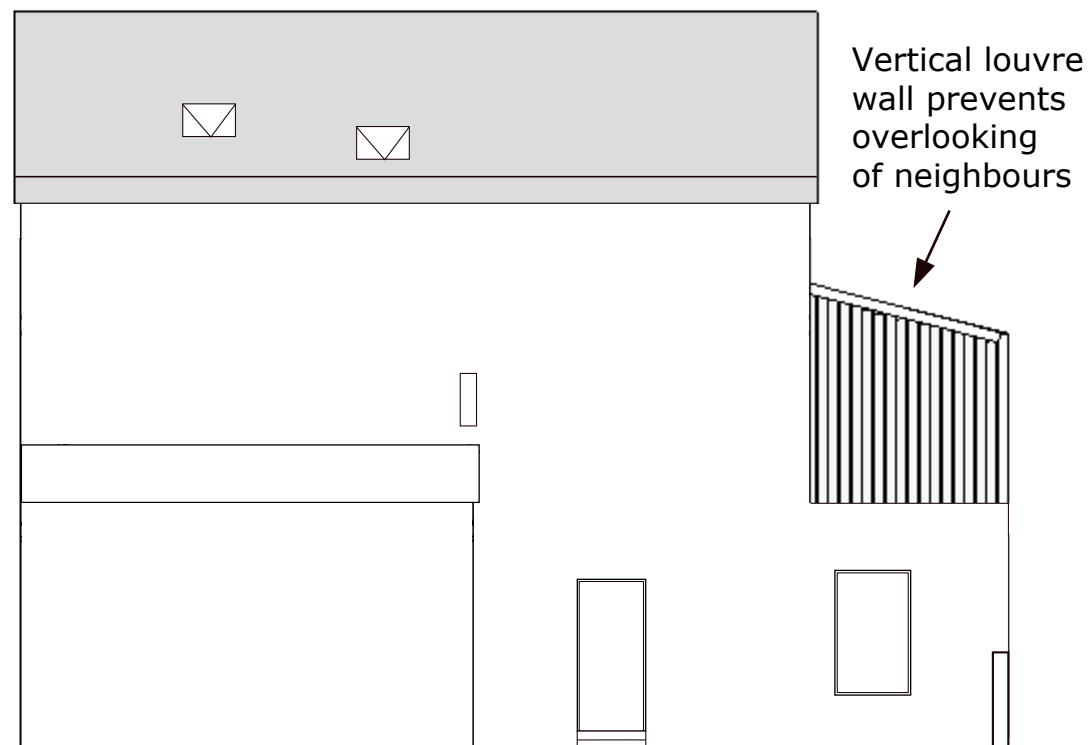


Right elevation

New materials comprise:  
 ...white silicone render on external walls  
 ...grey aluminium triple-glazed windows  
 ...grey aluminium skylights  
 ...opaque glazing on first floor WC window  
 ...grey aluminium triple-glazed patio doors  
 ...dark grey composite front and rear doors  
 ...dark grey composite sectional garage door  
 ...timber pergola with vertical louvres  
 ...reinforced glazing barrier on terrace  
 ...grey roof tiles  
 ...black solar panels

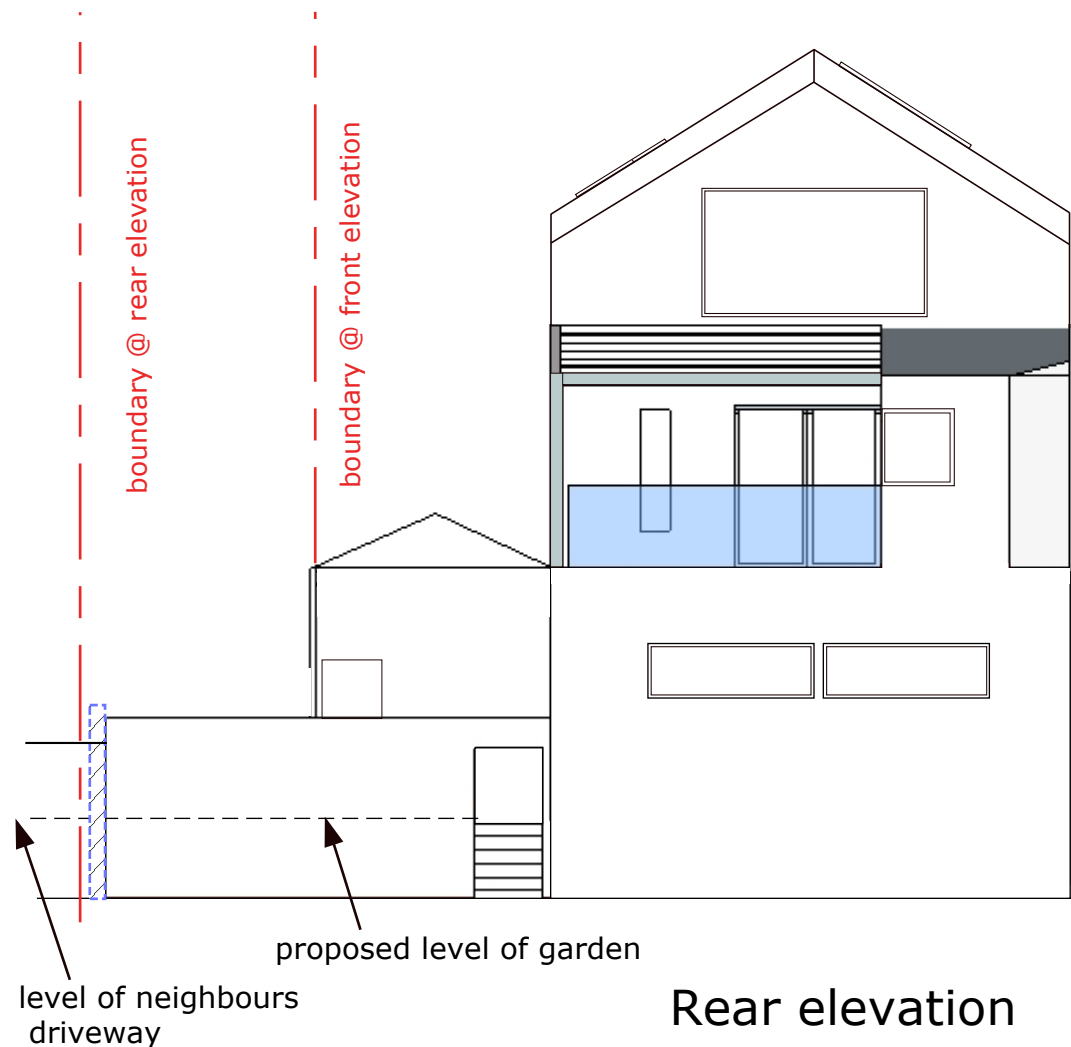

Rear elevation

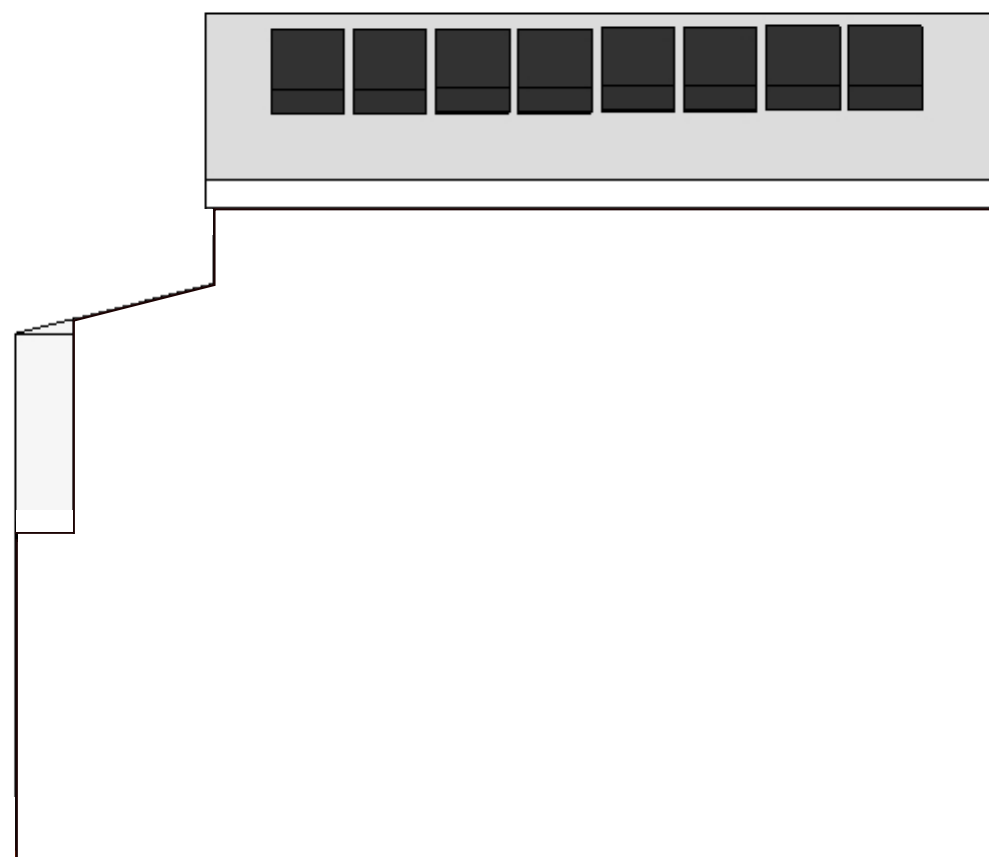

Left elevation

**2 Church Walk, Millom  
LA18 5BZ**

**Drawing No: 21PE**

**PROPOSED ELEVATIONS**


Version: 6.0

Date: 22/11/24

Drawn by: Marc Almond

Phone: 079 6318 4578

Email: marc.s.almond@gmail.com

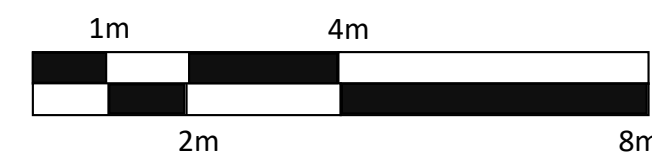

scale 1:100 @A3