



Front elevation

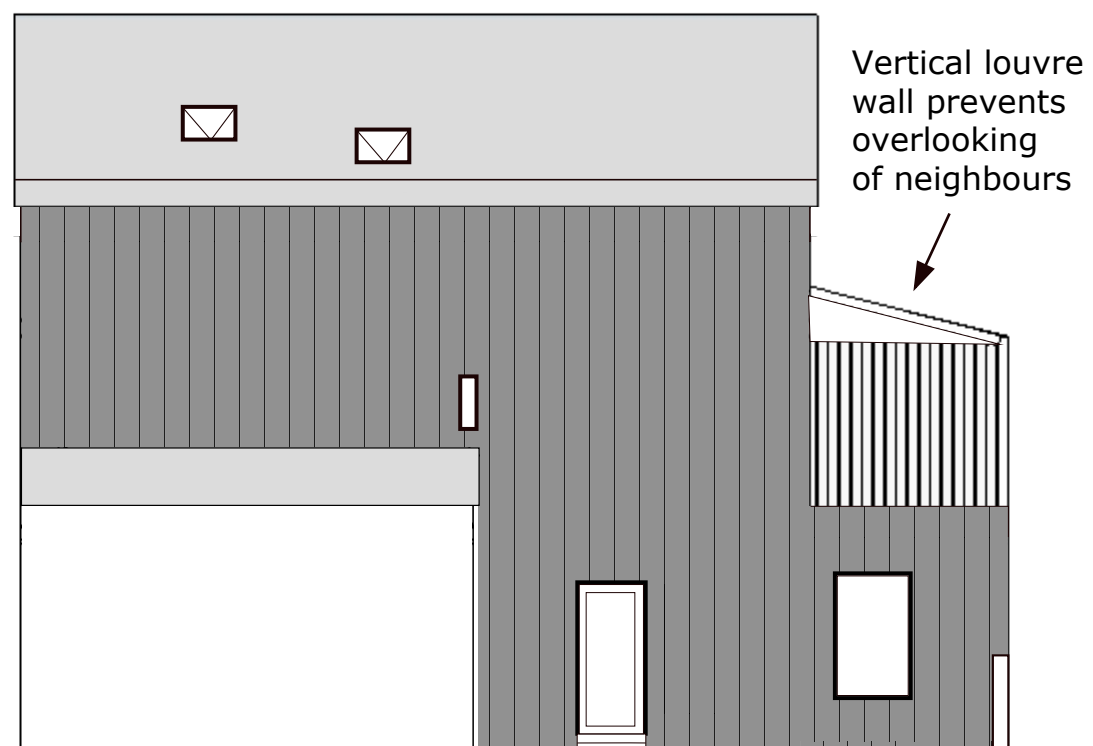


Right elevation

New materials comprise:

- ...timber cladding
- ...black aluminium triple-glazed windows
- ...black aluminium skylights
- ...opaque glazing on first floor WC window
- ...black aluminium triple-glazed patio doors
- ...light-coloured composite front and rear doors
- ...light grey composite sectional garage door
- ...timber pergola with vertical louvres
- ...reinforced glazing barrier on terrace
- ...grey roof tiles
- ...black solar panels

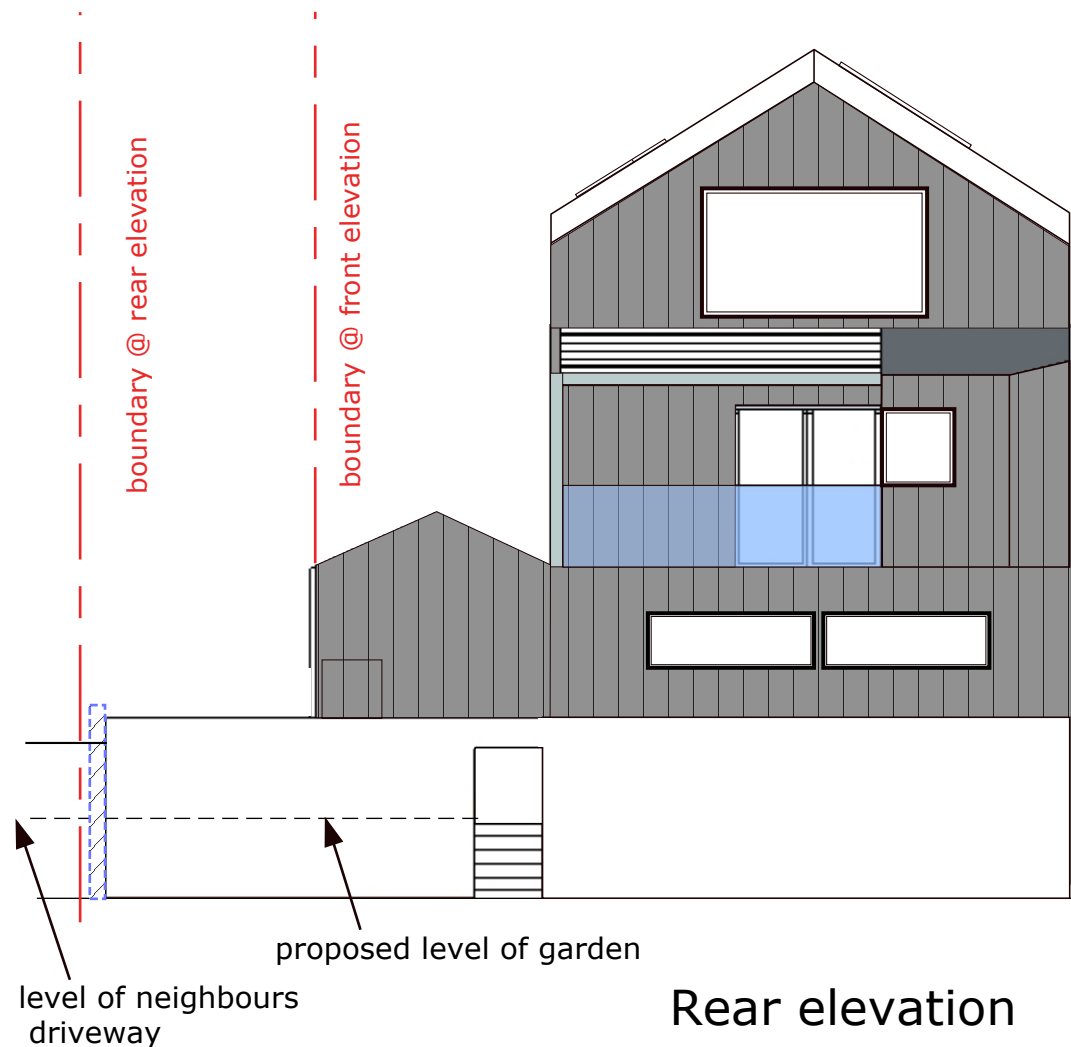

Rear elevation

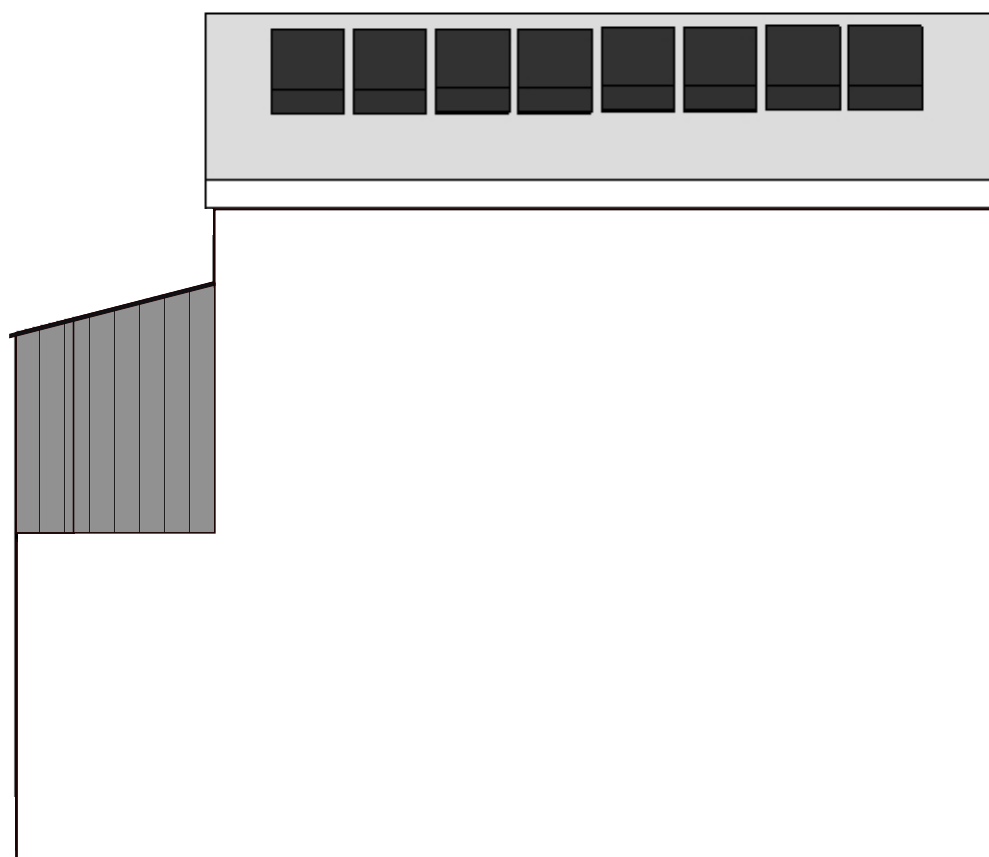

Left elevation

**2 Church Walk, Millom
LA18 5BZ**

Drawing No: 21PE

PROPOSED ELEVATIONS


Version: 6.0

Date: 15/12/24

Drawn by: Marc Almond

Phone: 079 6318 4578

Email: marc.s.almond@gmail.com

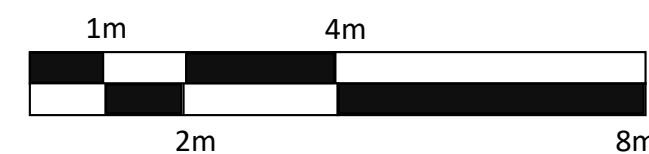

scale 1:100 @A3