



Front elevation

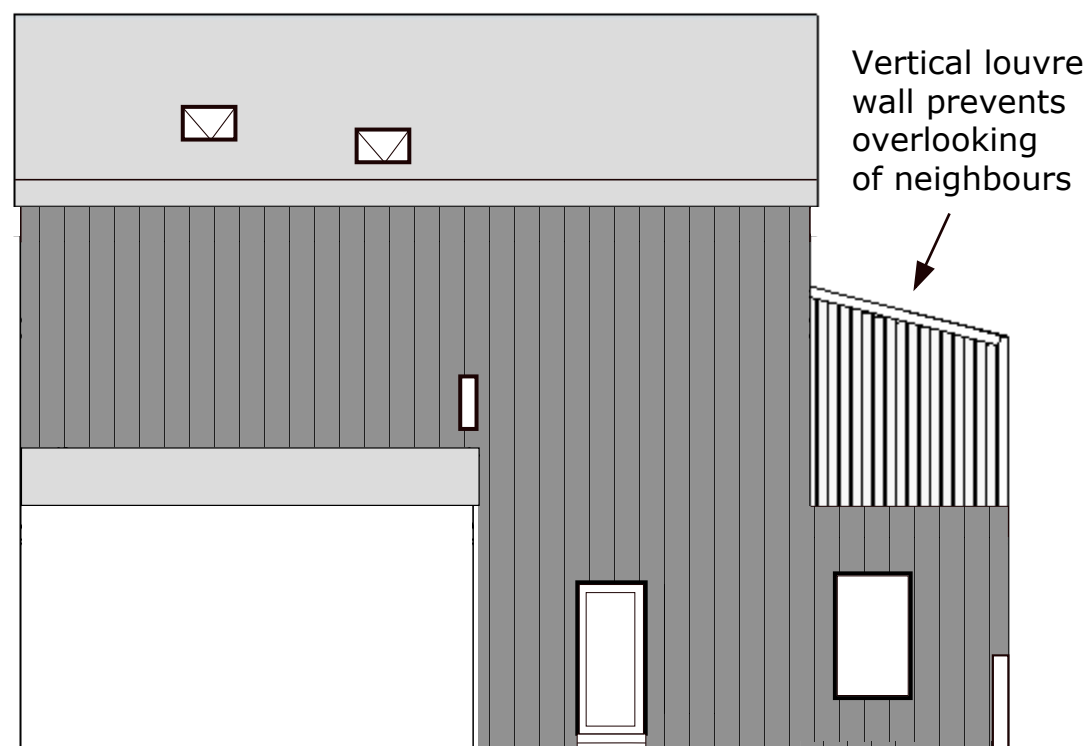


Right elevation

New materials comprise:
 ...vertical timber cladding with black charred effect (shou-sugi-ban)
 ...black aluminium triple-glazed windows
 ...black aluminium skylights
 ...opaque glazing on first floor WC window
 ...black aluminium triple-glazed patio doors
 ...light-coloured composite front and rear doors
 ...light grey composite sectional garage door
 ...timber pergola with vertical louvres
 ...reinforced glazing barrier on terrace
 ...grey roof tiles
 ...black solar panels

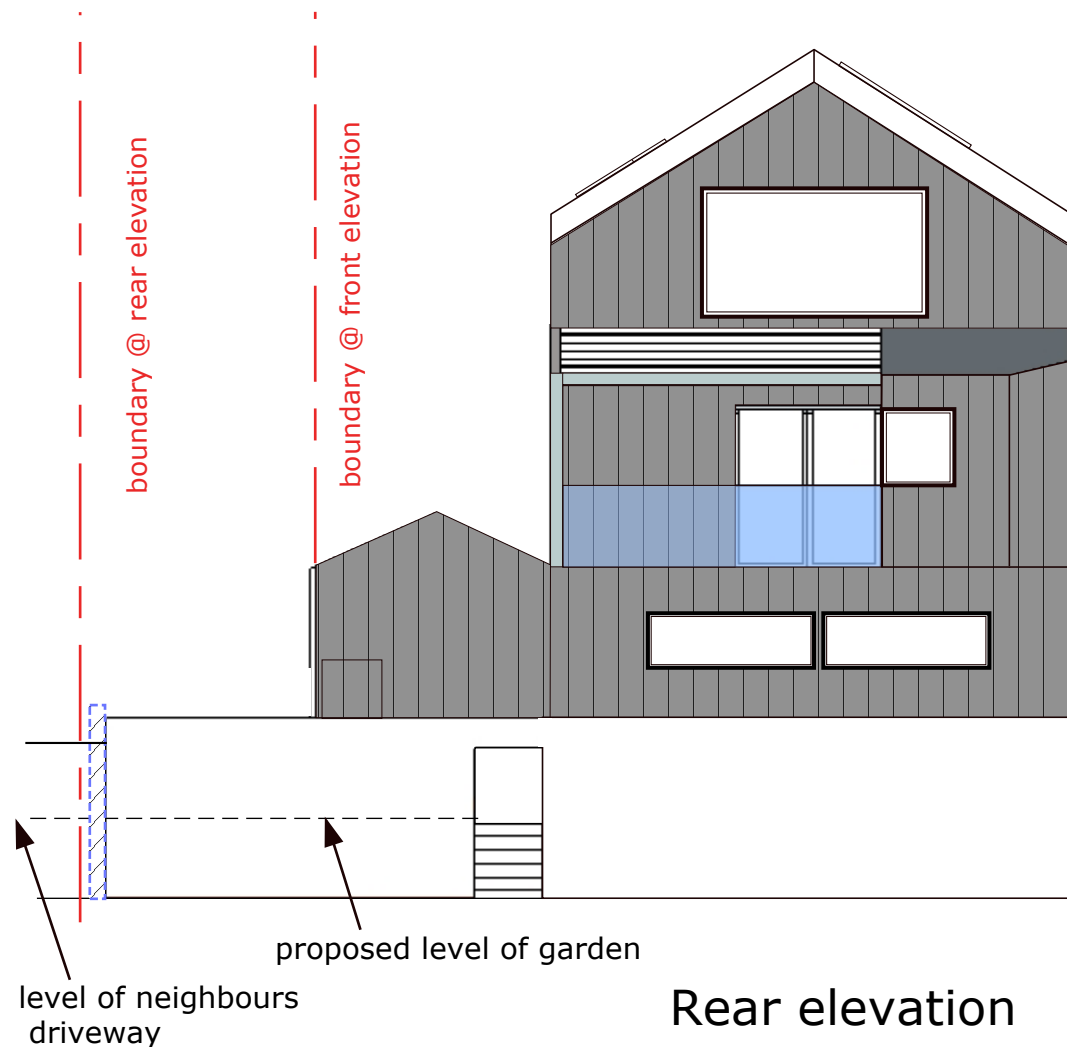

Rear elevation

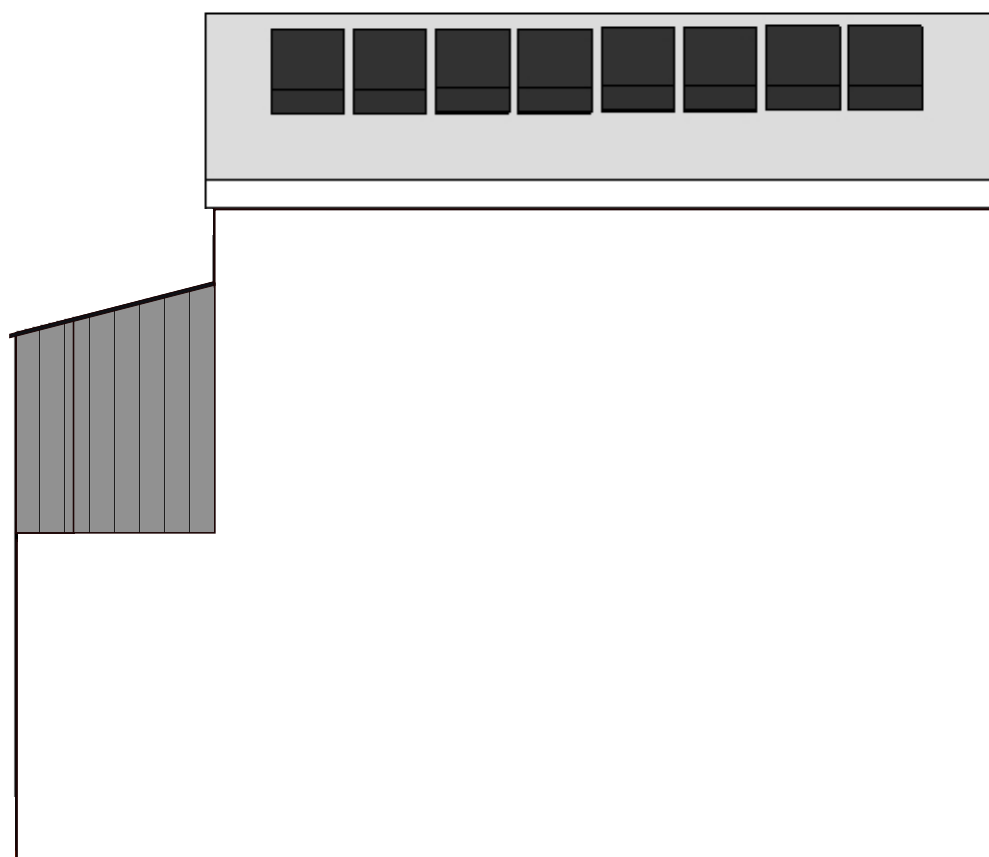

Left elevation

**2 Church Walk, Millom
LA18 5BZ**

Drawing No: 21PE

PROPOSED ELEVATIONS


Version: 7.0

Date: 15/12/24

Drawn by: Marc Almond

Phone: 079 6318 4578

Email: marc.s.almond@gmail.com

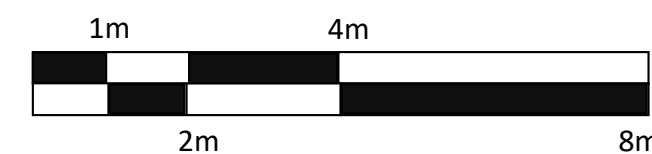

scale 1:100 @A3