




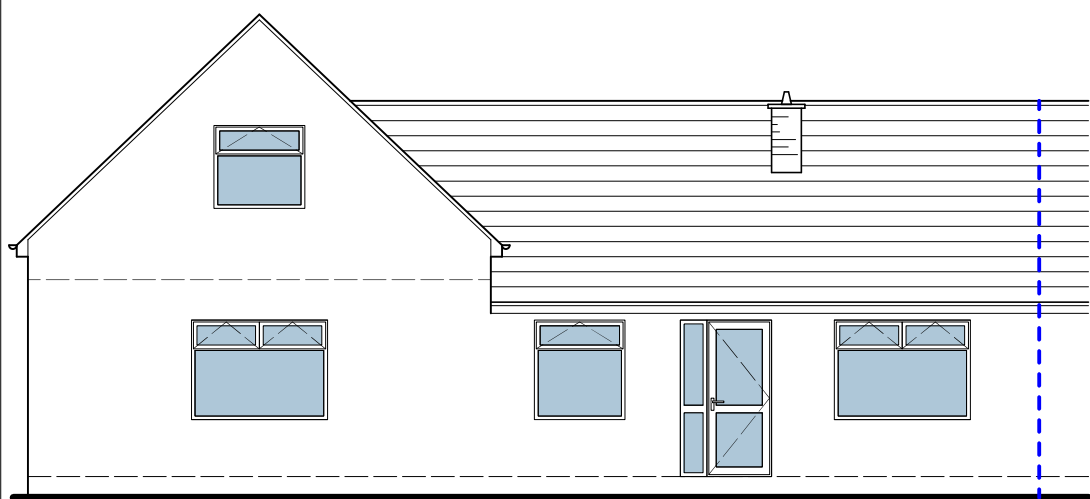


FRONT ELEVATION
SCALE 1:100

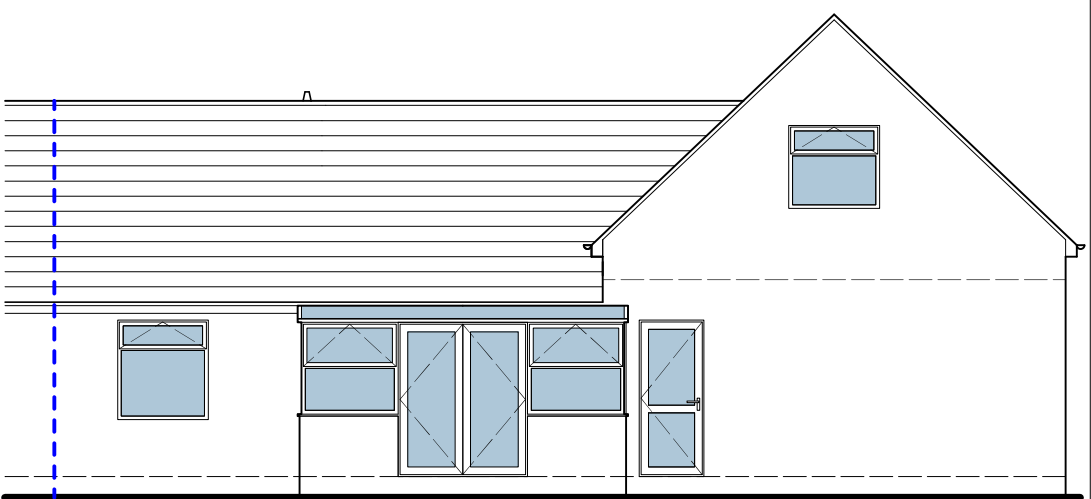


REAR ELEVATION
SCALE 1:100

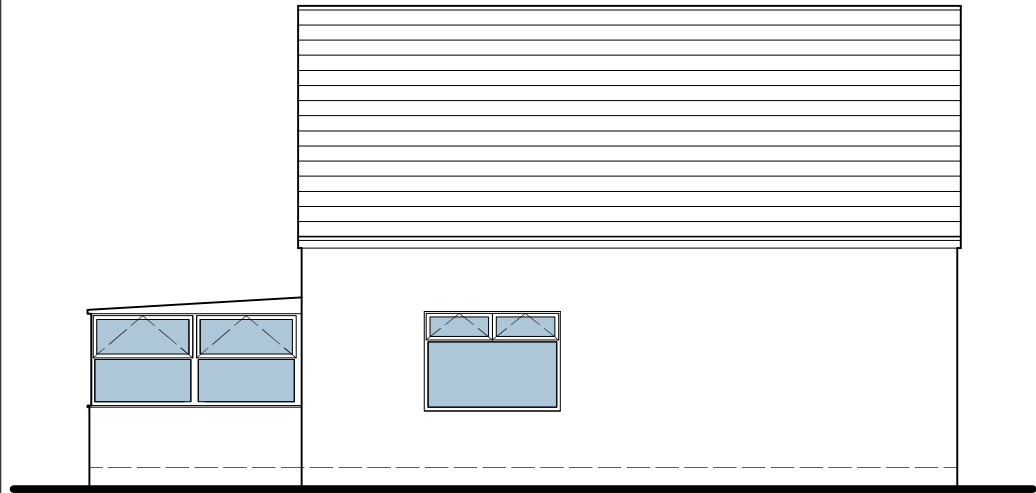


GABLE ELEVATION
SCALE 1:100

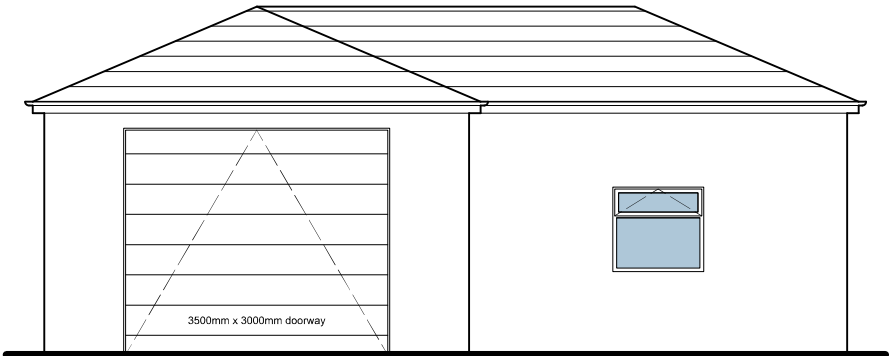


FRONT ELEVATION - GARAGE
SCALE 1:100

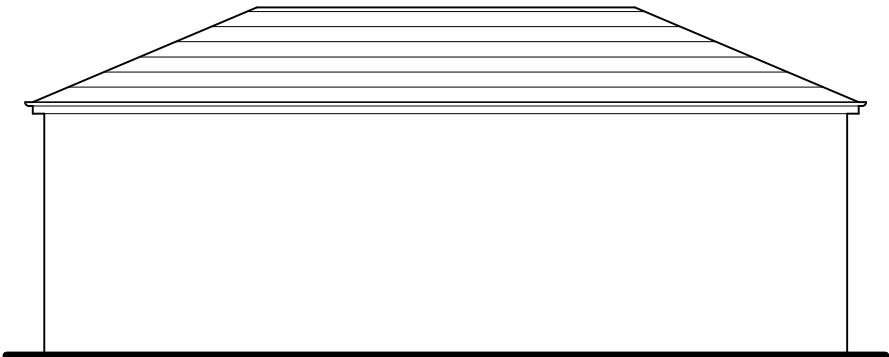


REAR ELEVATION - GARAGE
SCALE 1:100

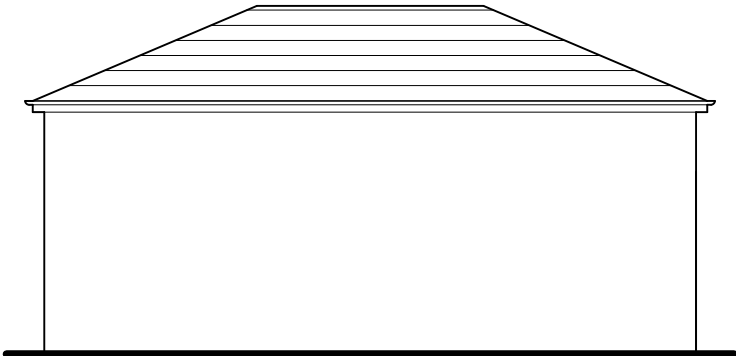


LEFT HAND ELEVATION - GARAGE
SCALE 1:100

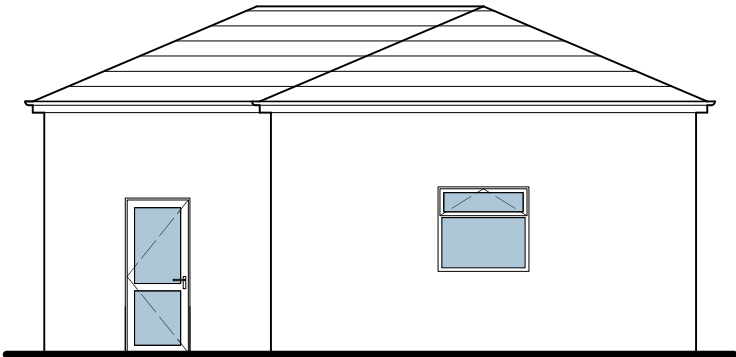

RIGHT HAND ELEVATION - GARAGE
SCALE 1:100

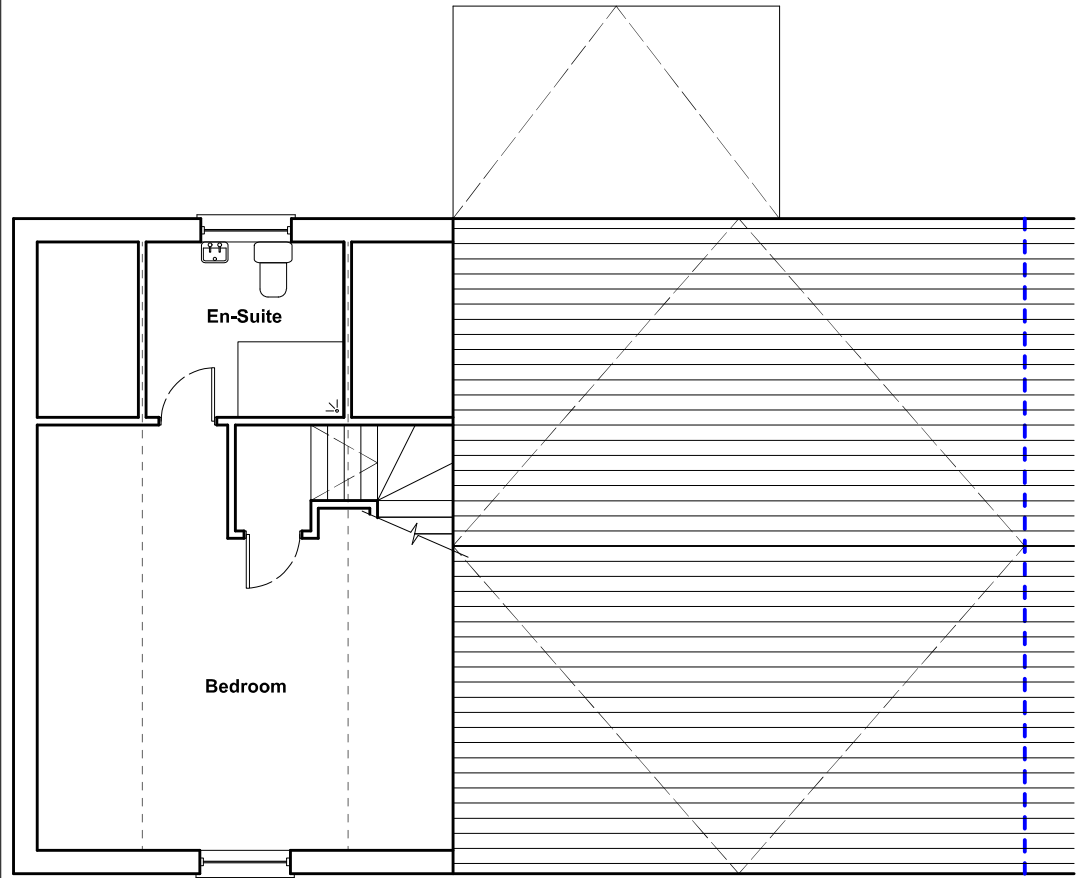

FIRST FLOOR PLAN
SCALE 1:100

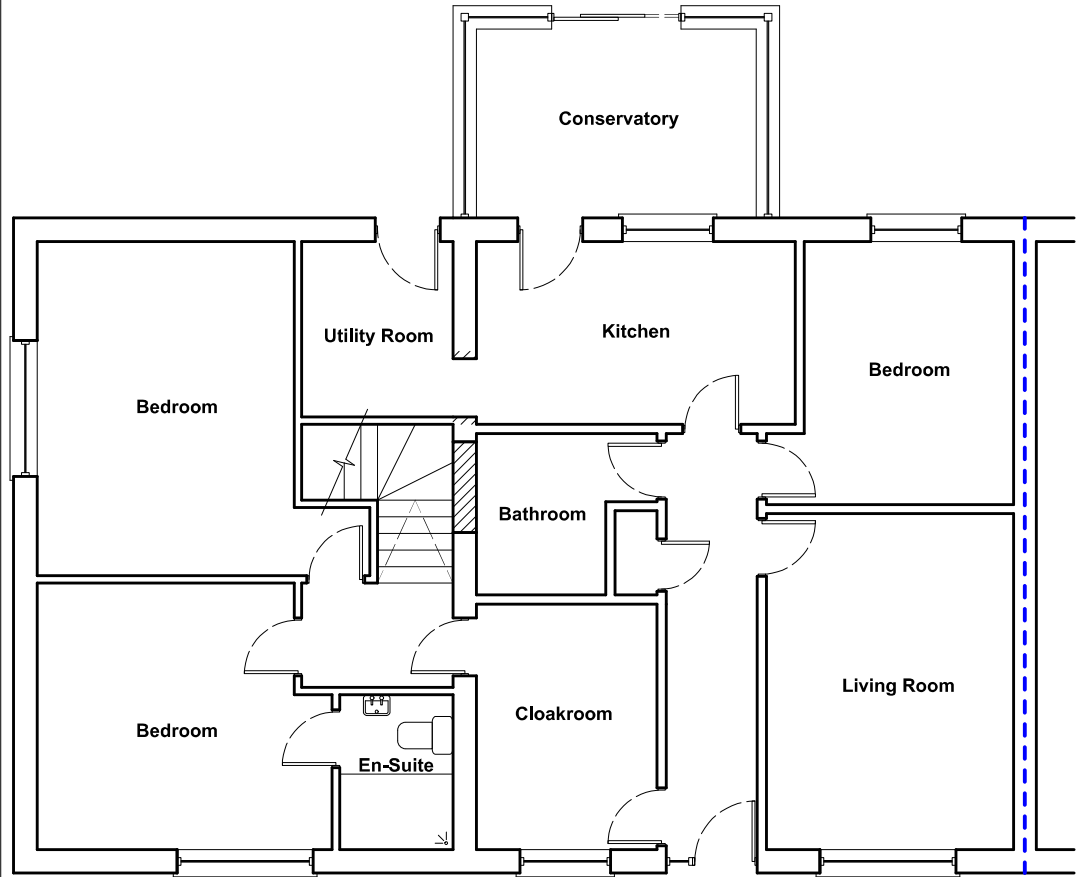

GROUND FLOOR PLAN
SCALE 1:100

This drawing is copyright. Stated dimensions to be taken in preference to scaled dimensions. Any discrepancy must be reported to CJW Surveyors Limited immediately and prior to the subject works proceeding.

CJW Surveyors Limited Craig Wallace BSc (Hons) MRICS 07824700909 cjwsurveyors@mail.co.uk	
Client:	Dale O'Connor
Project Title:	29 Pinewoods, Gilgarran, Workington, Cumbria, CA14 4RE
Drawing Title:	Floor Plans/Elevations (Proposed)
Drawn By: CW	Date Drawn: 12-03-2022
Scale: As Shown @ A3	Page Size: A3
Drawing Number: CJW154-004	Revision: B