


proposed east elevation

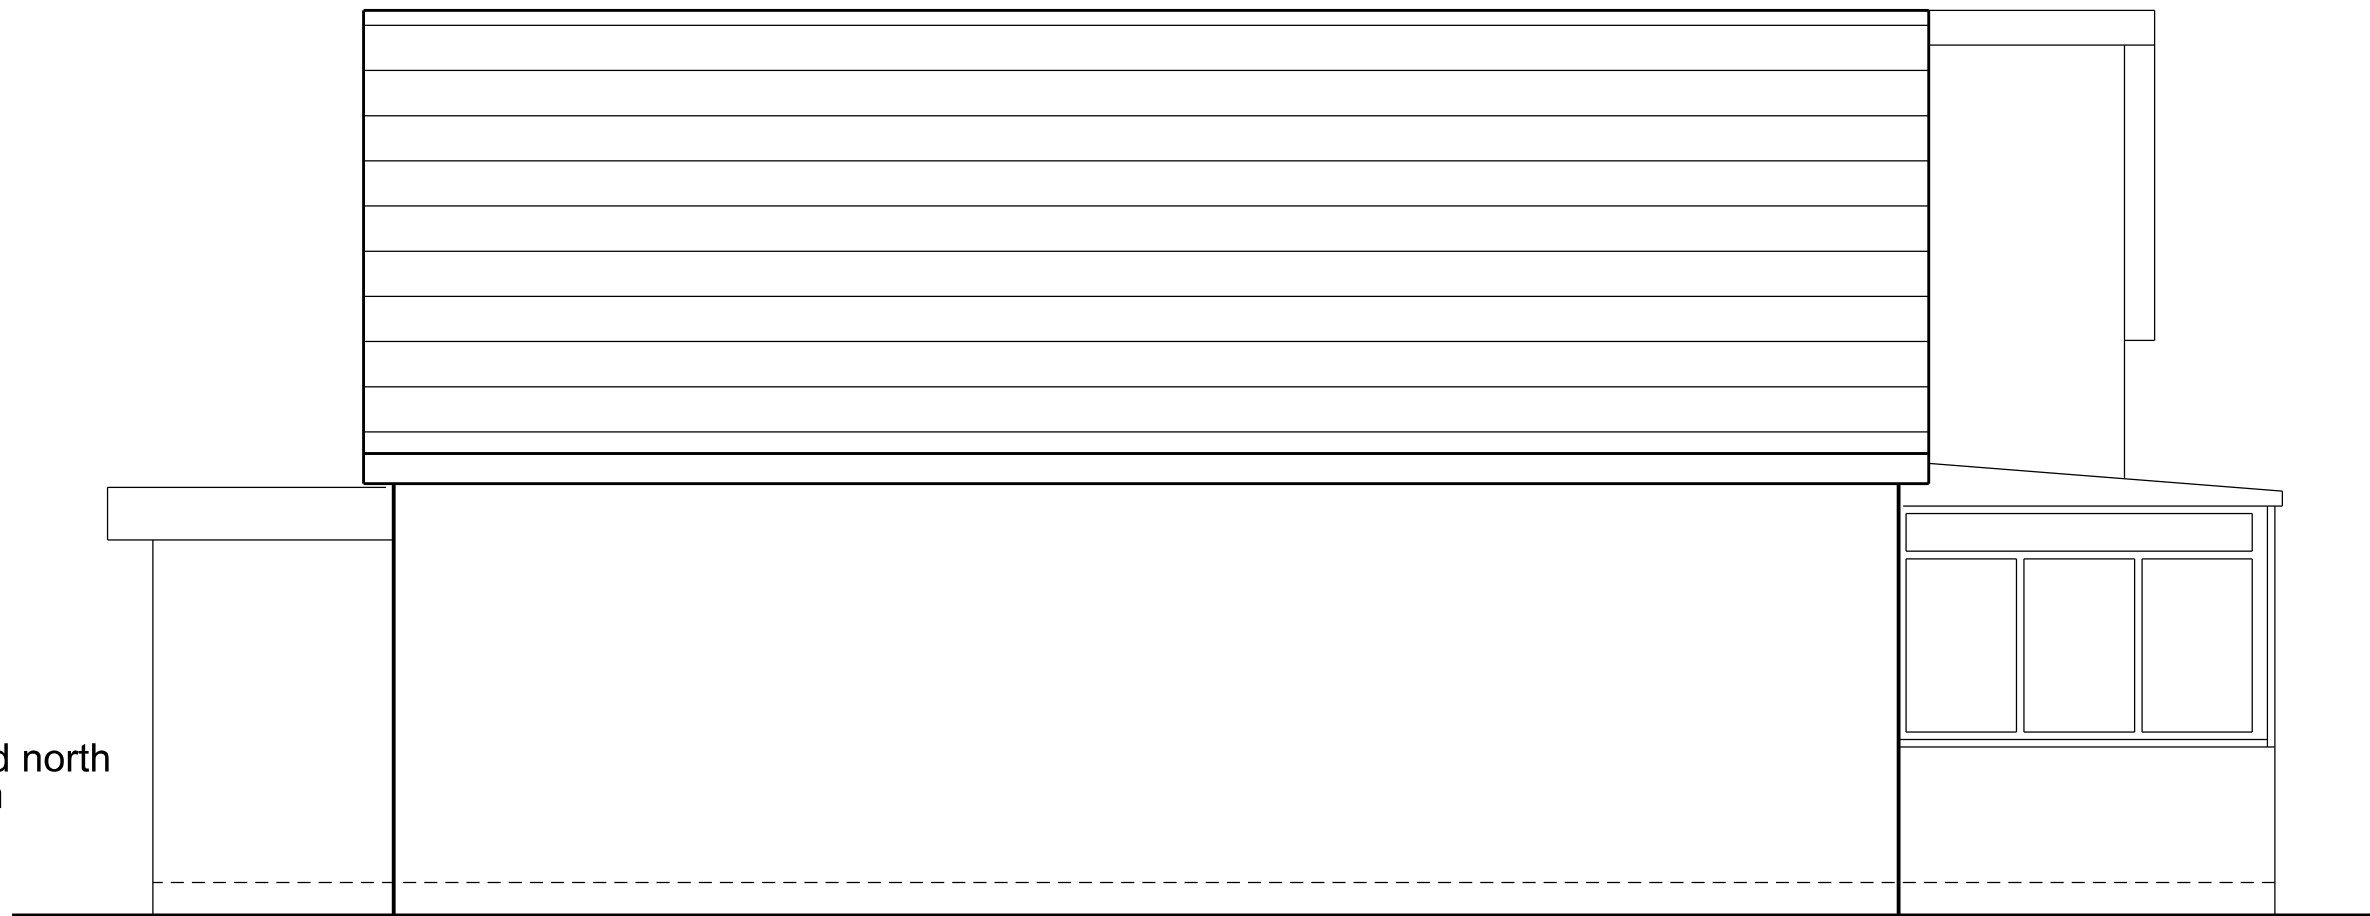

proposed north elevation

SCALE



REVISIONS

No.	Date	By	Comments
01	may 2021		First issue
02	may 2021		Client amendment
03	jun 2021		Pitched roof added

This scheme is subject to town planning and all other necessary consents.

Dimensions, area and levels where given are only approximate and subject to site survey. All dimensions are to be checked on site. Any discrepancies or variations are to be reported to the client before work commences. Figured dimensions only are to be taken from this drawing.

This drawing is to be read in conjunction with all relevant consultants' and/or specialists drawings/documents and any discrepancies or variations are to be notified to the client before the affected work commences.

Richard J Lindsay
 2 Calva House
 Calva Brow
 Workington
 C14 1DE

email: richard46@aim.com
 Mob : 07921 949618

Client
 Mr. & Mrs.A.Dawson

Job Title
 Proposed alterations to
 8 The Crofts, St Bees

Drawing Title
 Proposed elevations
 Sheet 2 of 2

Scale:	Date:	Drawn:
1:50 @A3	may 2021	
Job no.	drawing no.	revision
289	05002	03