



General Notes


1. This drawing must not be scaled.

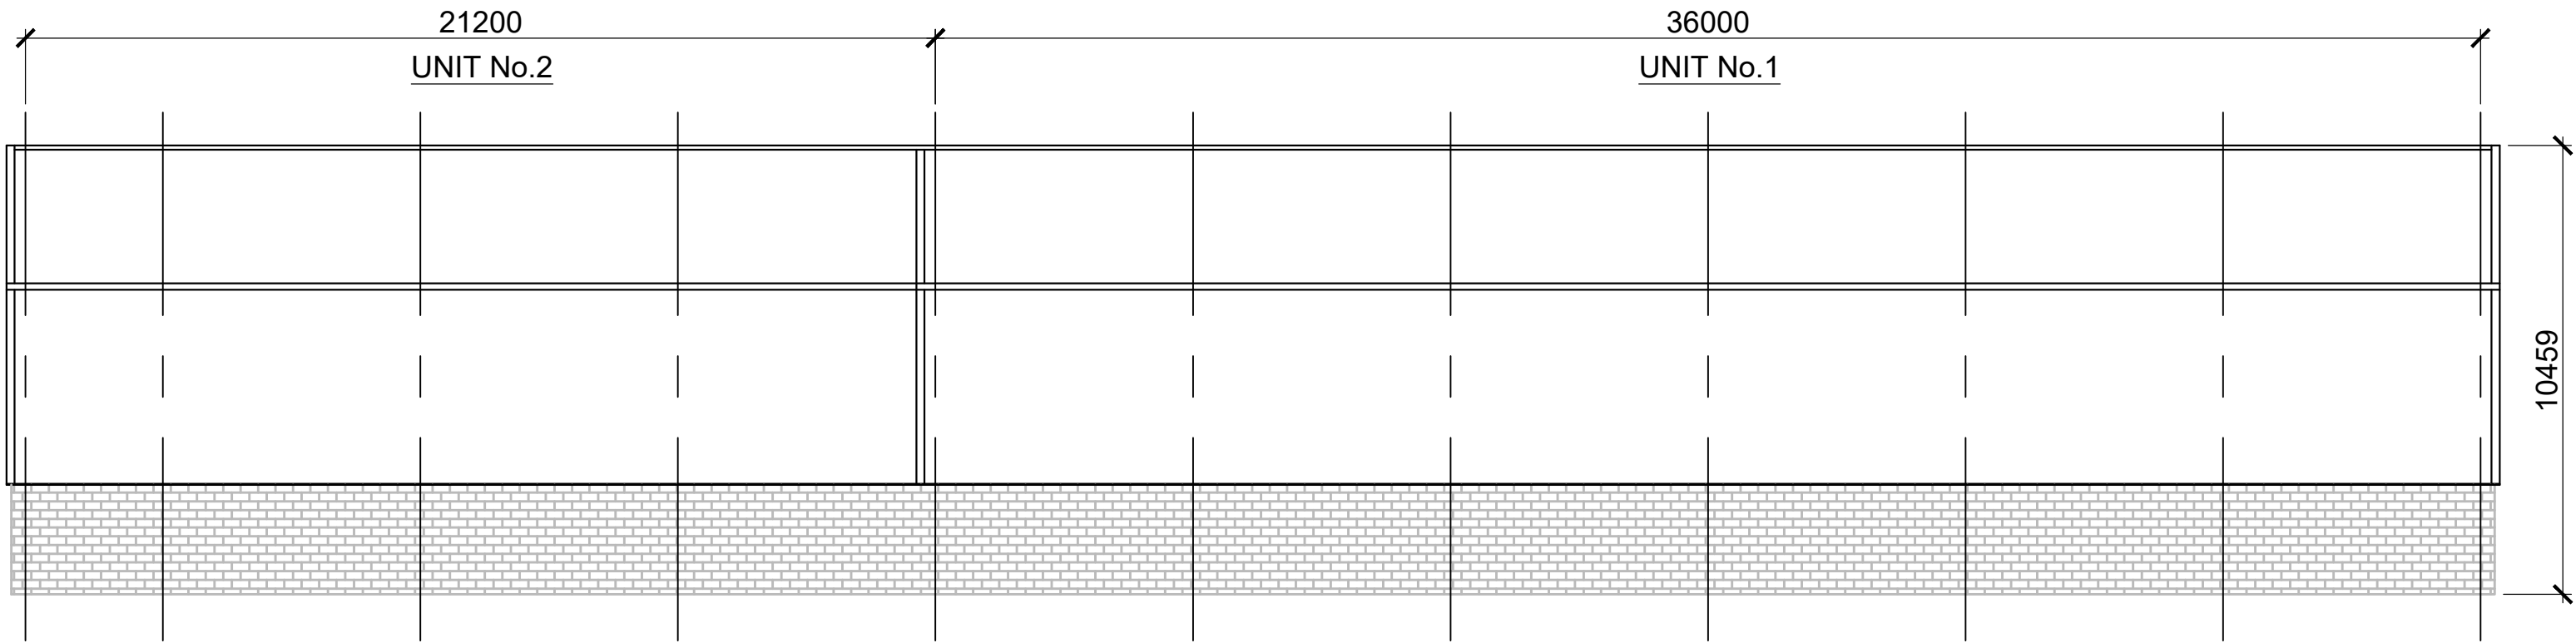


REAR ELEVATION

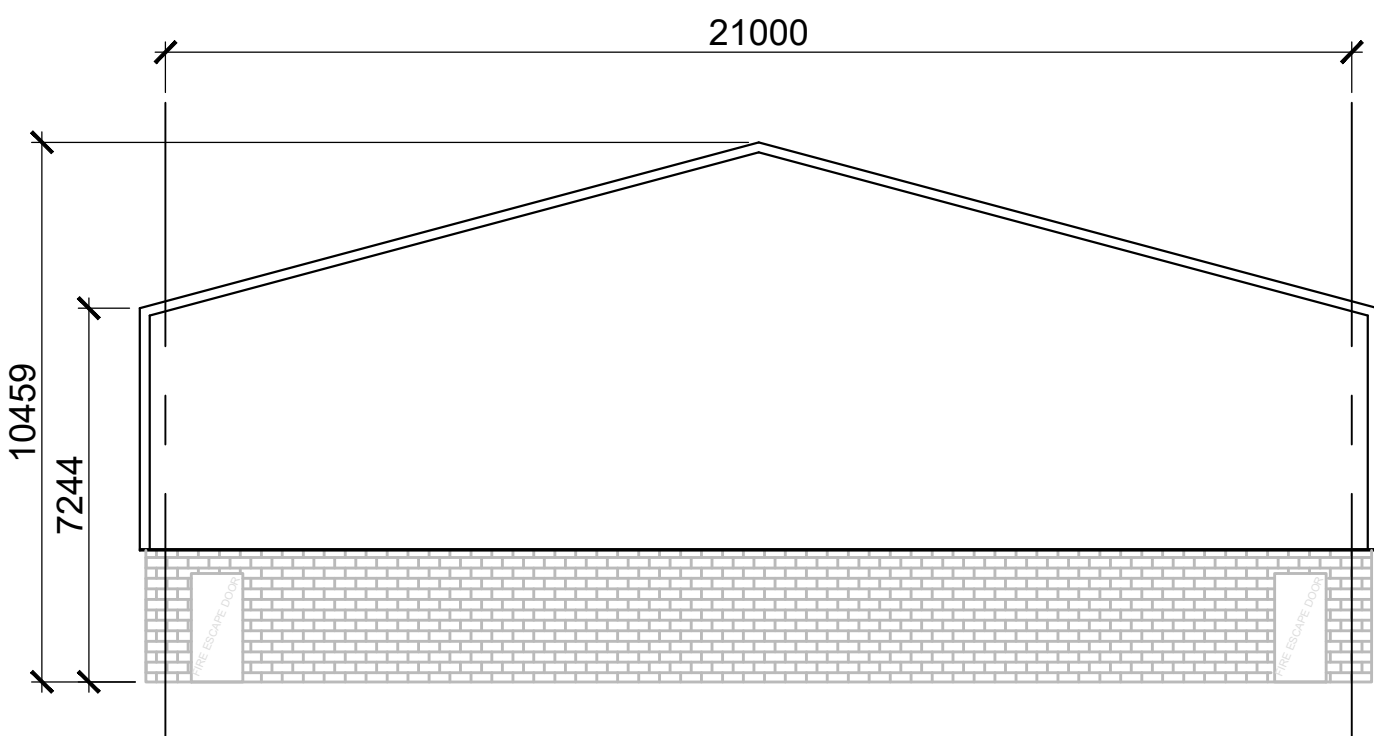


END ELEVATION

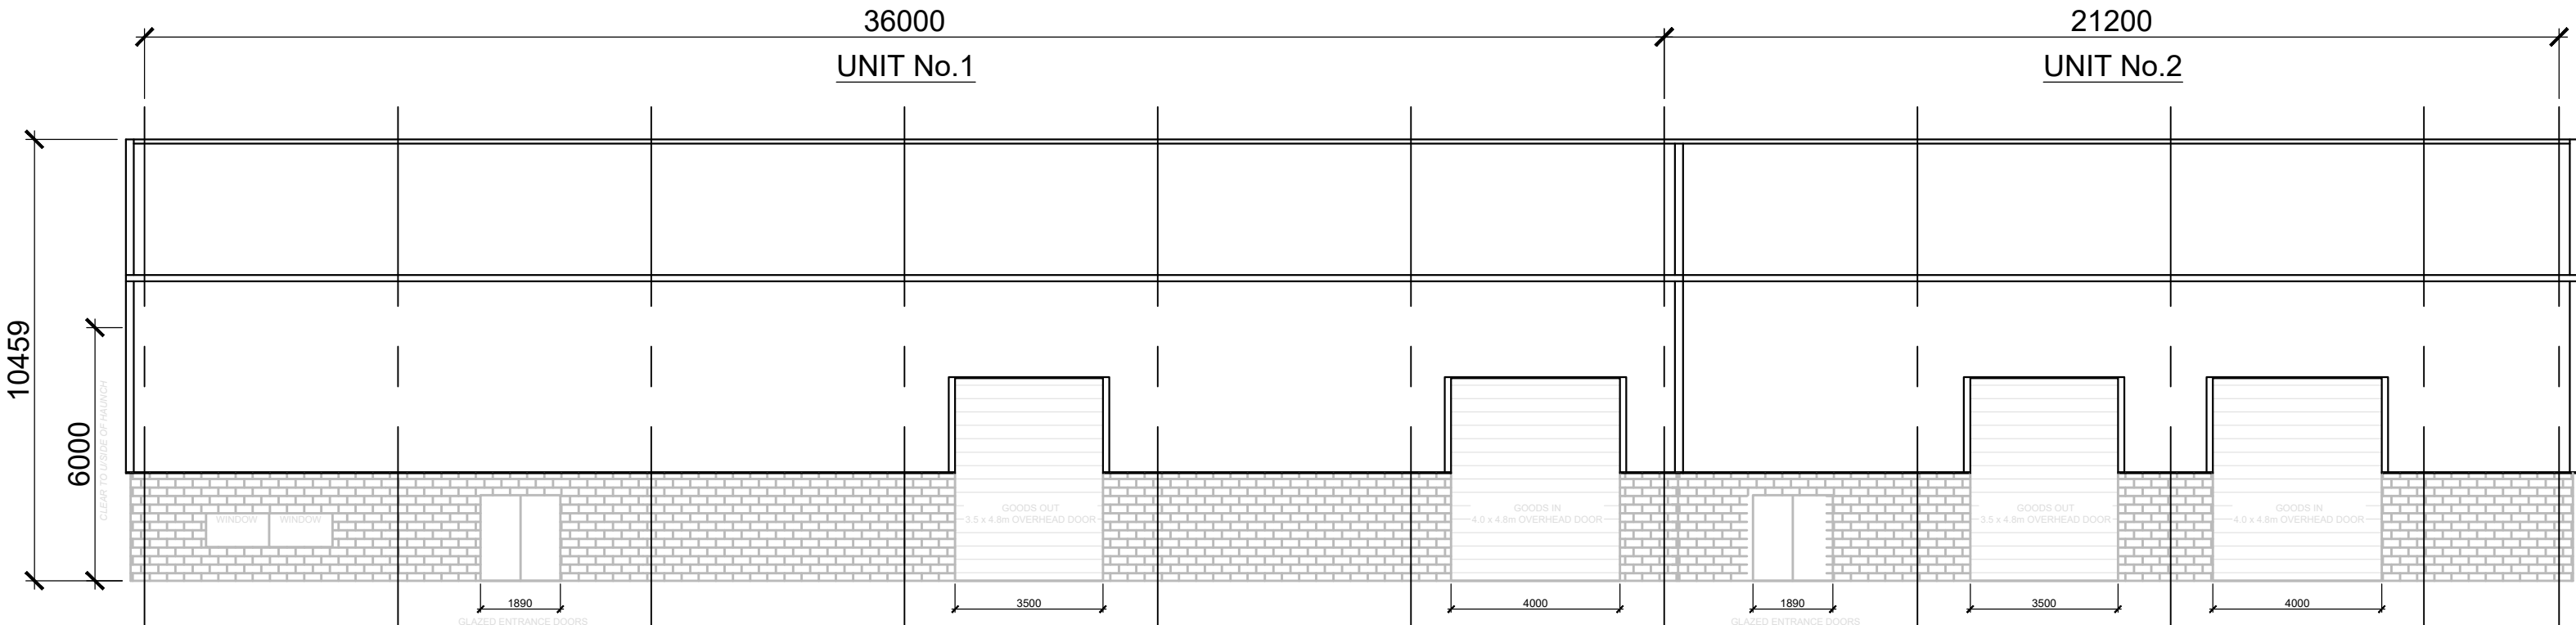


FRONT ELEVATION

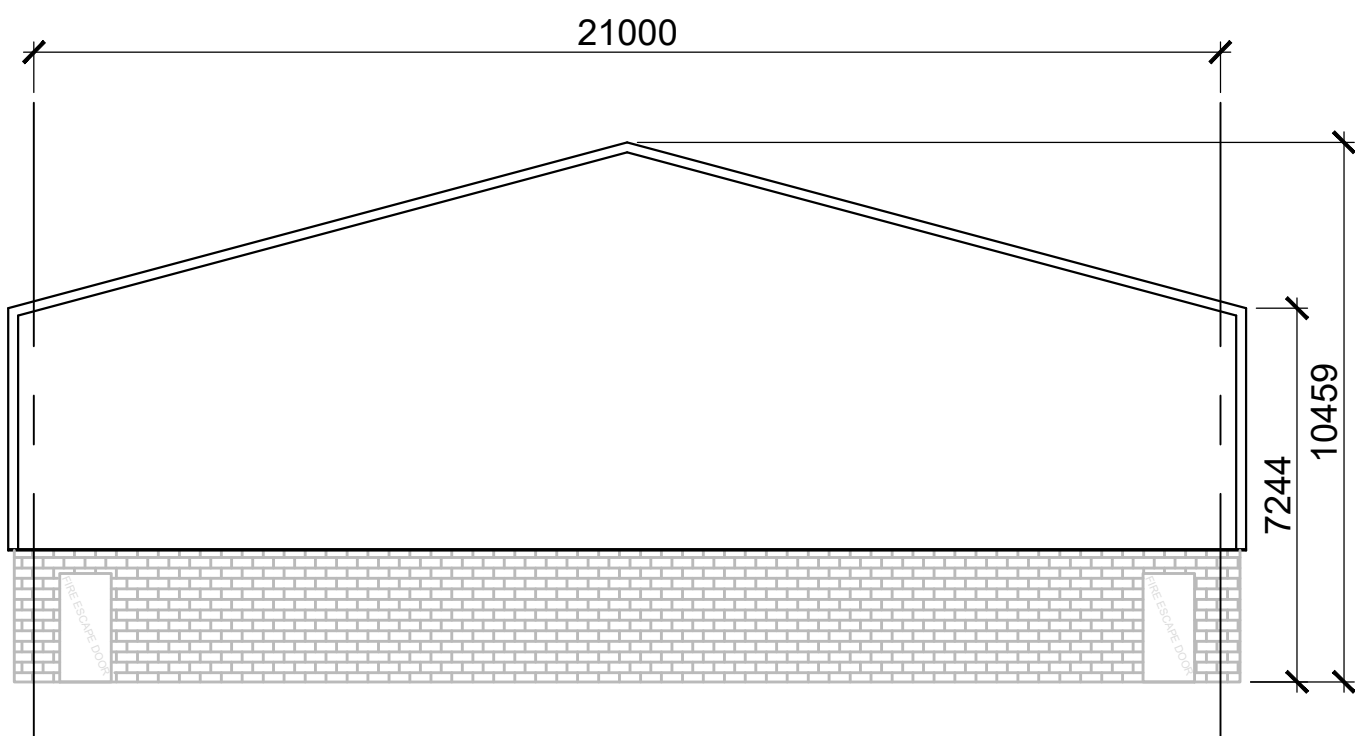


END ELEVATION

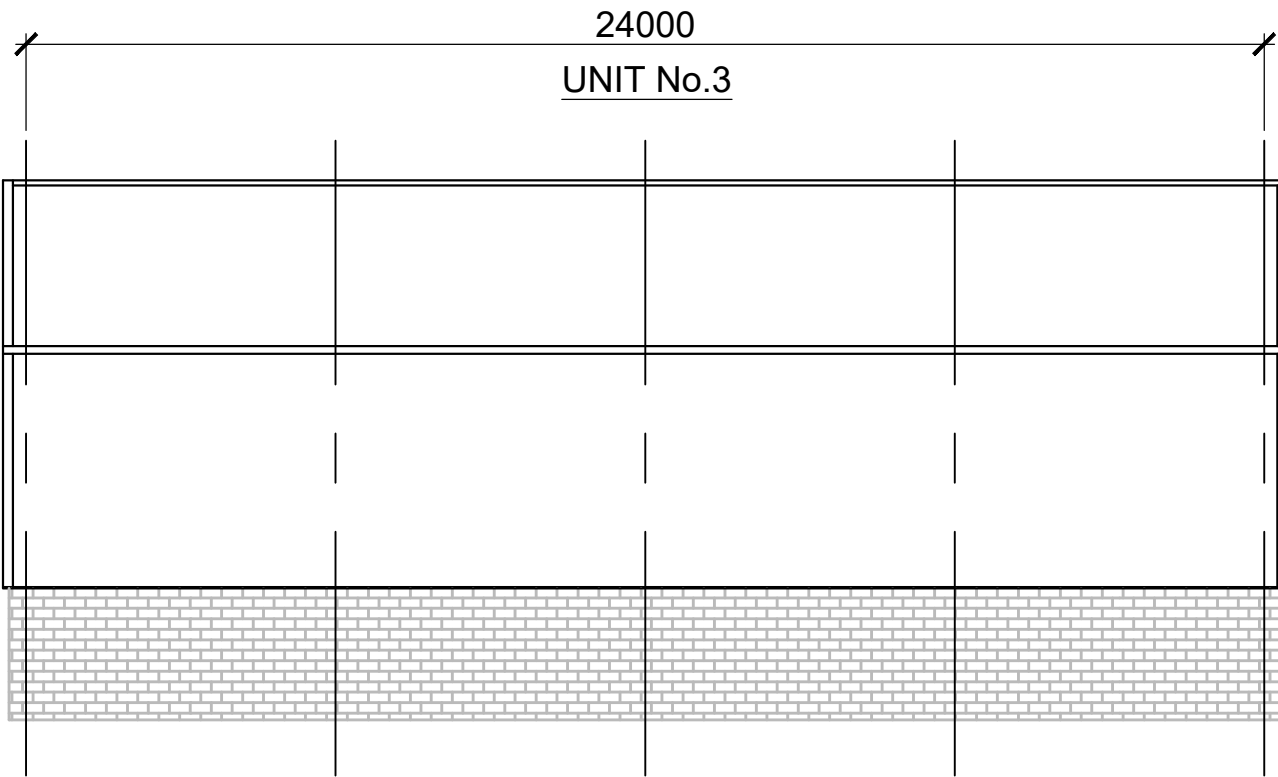


REAR ELEVATION

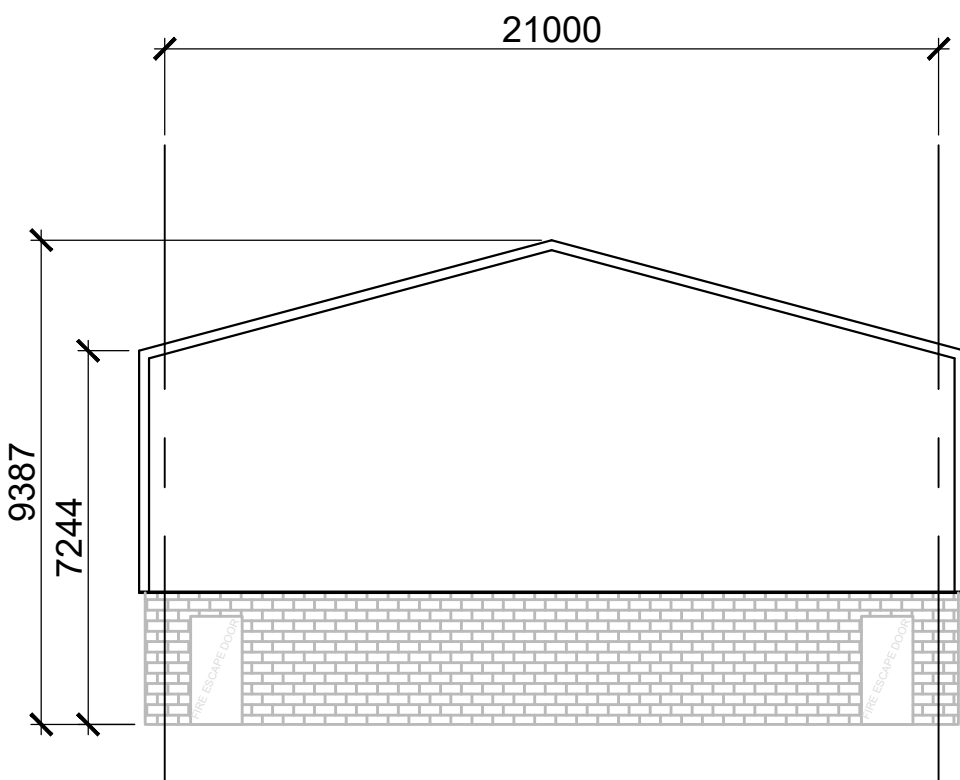

END ELEVATION

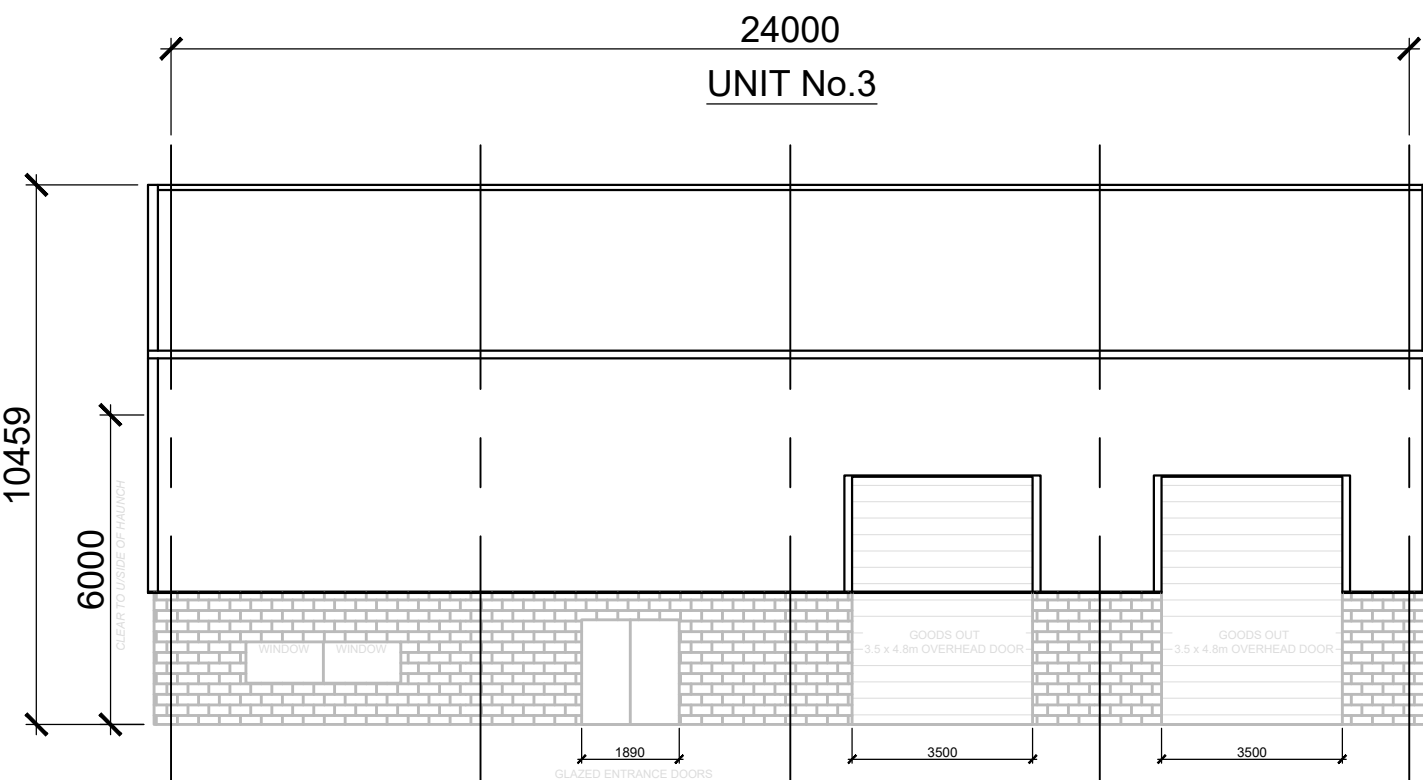

FRONT ELEVATION

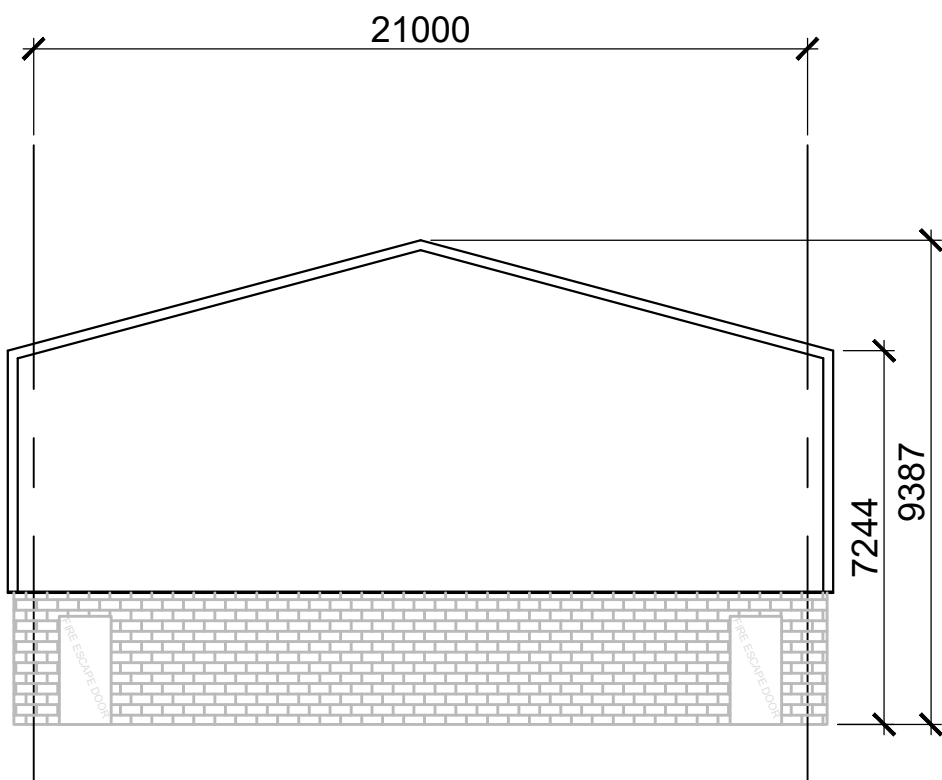

END ELEVATION

C	08-03-23	Elevations updated	GF
B	12-01-23	Updated for planning	GF
A	10-11-21	Layout updated	GF
Index	Date	Description	Author

REVISIONS

<b>METALWORK SOLUTIONS (UK)</b>	Carlisle 01228 599487
---------------------------------	--------------------------

CLIENT
Mwsuk

PROJECT
Proposed New Unit

DRAWING TITLE
Elevations

DRAWN BY	CHECKED BY	DATE	SCALE
GF			As Noted

PROJECT No.	DRAWING No.	REV
	[G] - SK001	C