


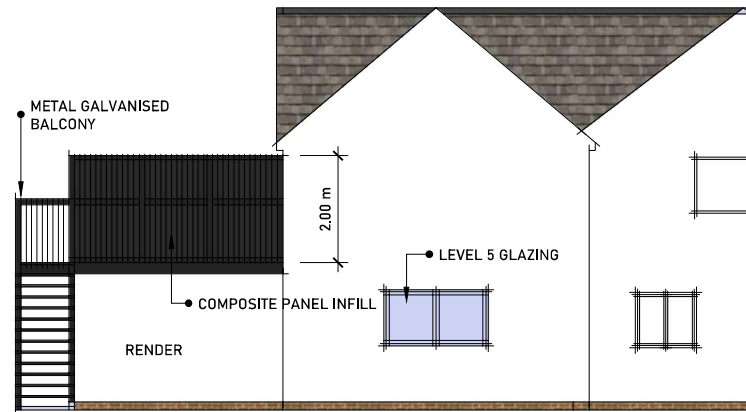

PROPOSED REAR ELEVATION




PROPOSED SIDE ELEVATION



PROPOSED SIDE ELEVATION



PROPOSED FRONT ELEVATION

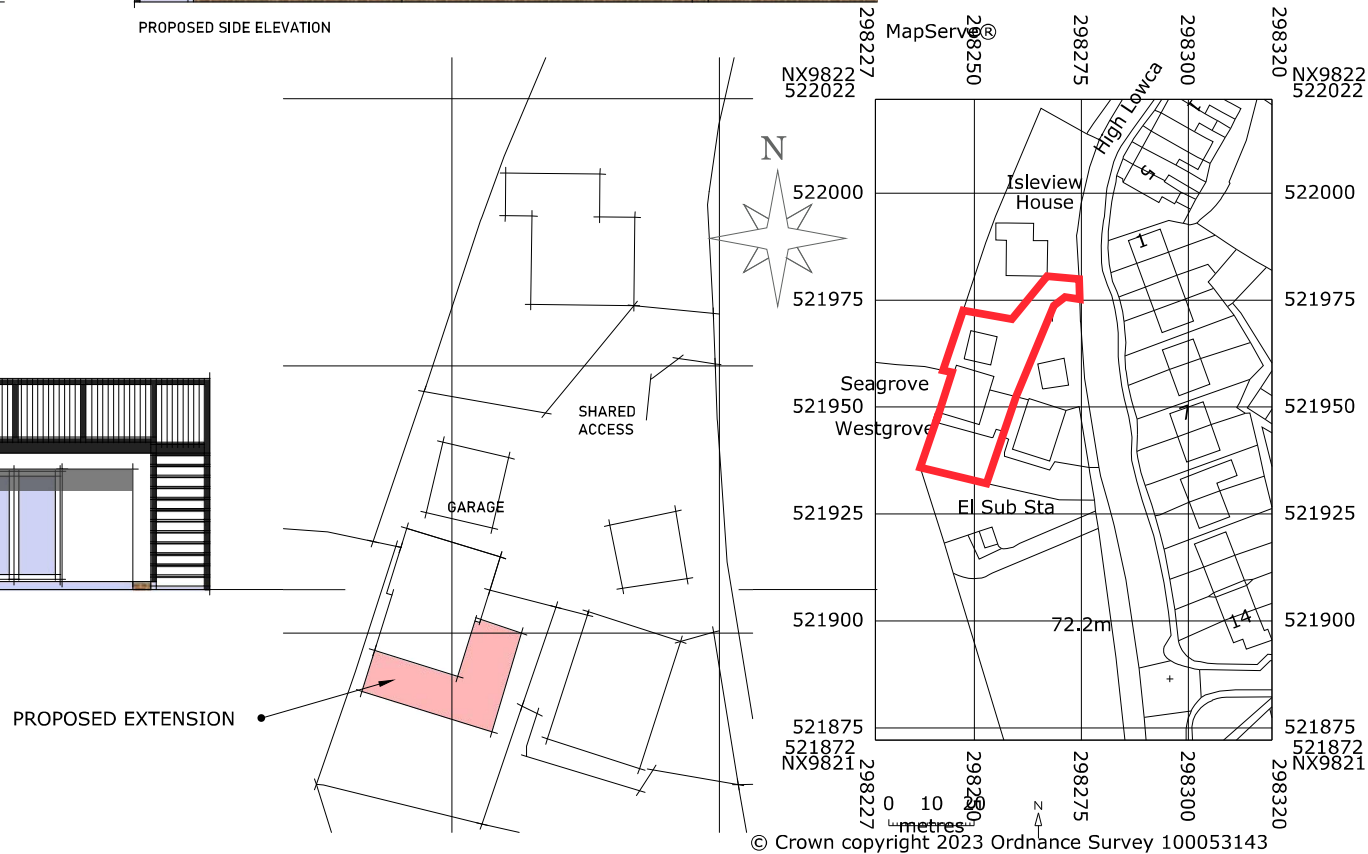

© Crown copyright 2023 Ordnance Survey 100053143

SITE 1:500

LOCATION PLAN 1:1250

Design
Allison Ltd

designallison@yahoo.co.uk

Tel: 07389816997

Title
PROPOSED ELEVATION

Project
DEMOLITION OF EXISTING BALCONY,
ERECTION OF TWO STOREY
EXTENSION TO SIDE, SINGLE STOREY
EXTENSION TO REAR WITH BALCONY
ABOVE

Client
WOODEND

Status
PR

Date MAR 23	Scale 1:100
Drawn By MWA	
Dwg No. 3	Rev A