



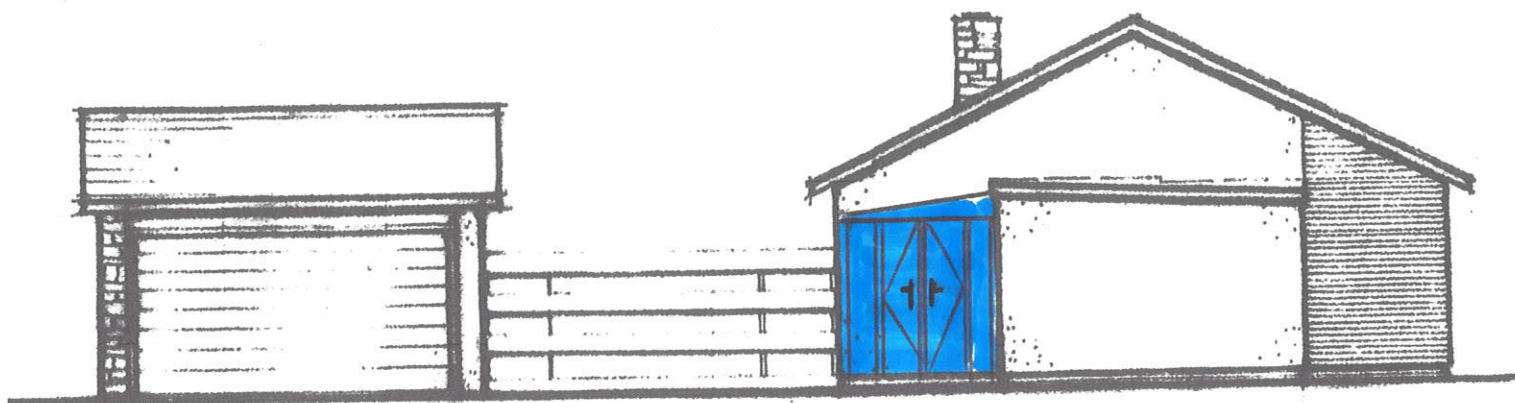

SIDE
EAST ELEVATION.

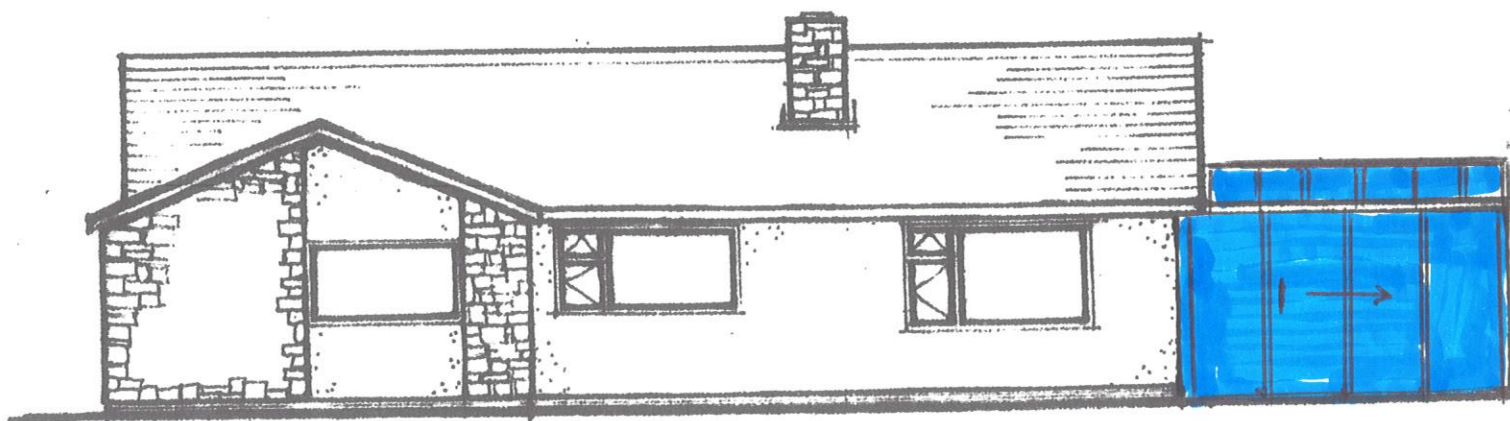

FRONT ELEVATION.

↑
Proposed Porch

Scale 1:100.