




proposed front elevation (north)

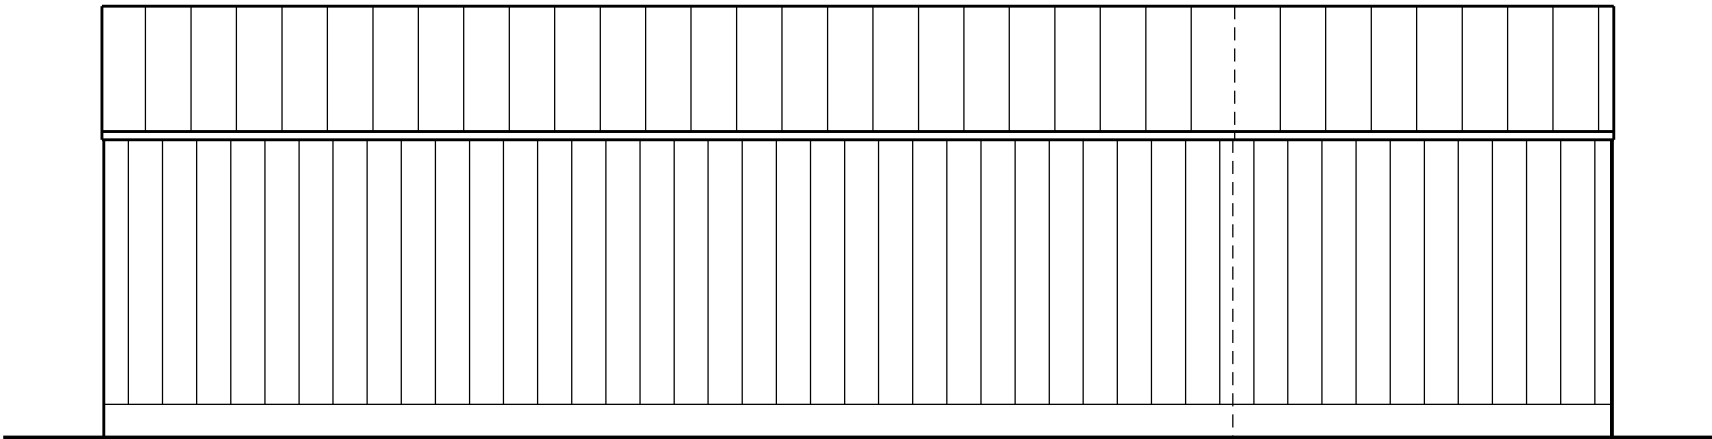

proposed rear elevation (south)

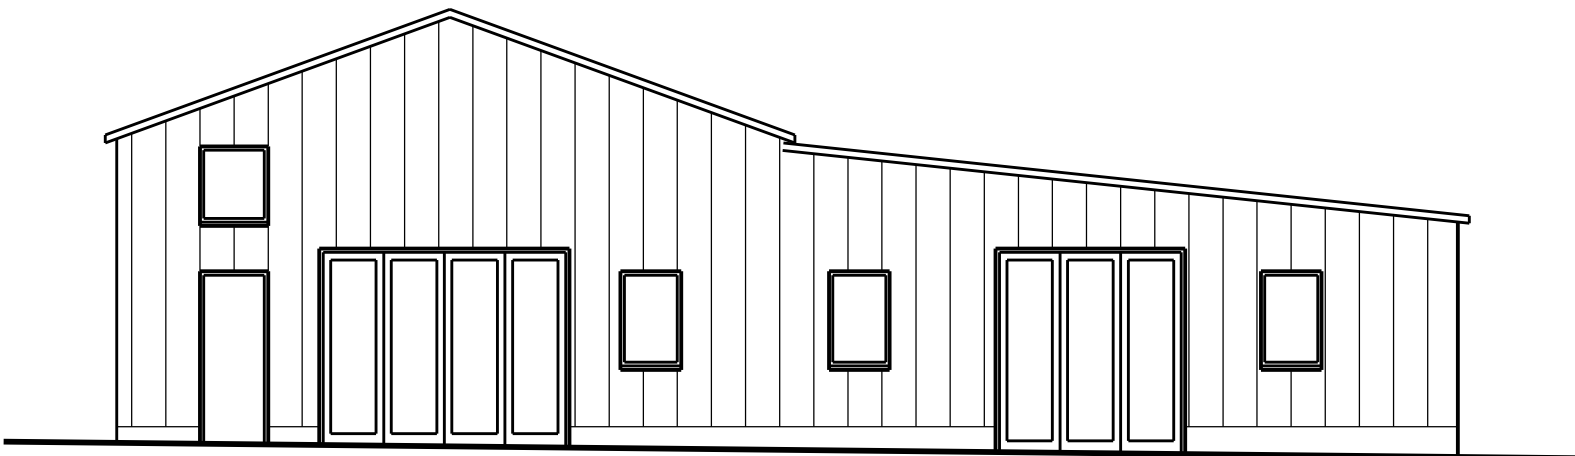

proposed side elevation (east)

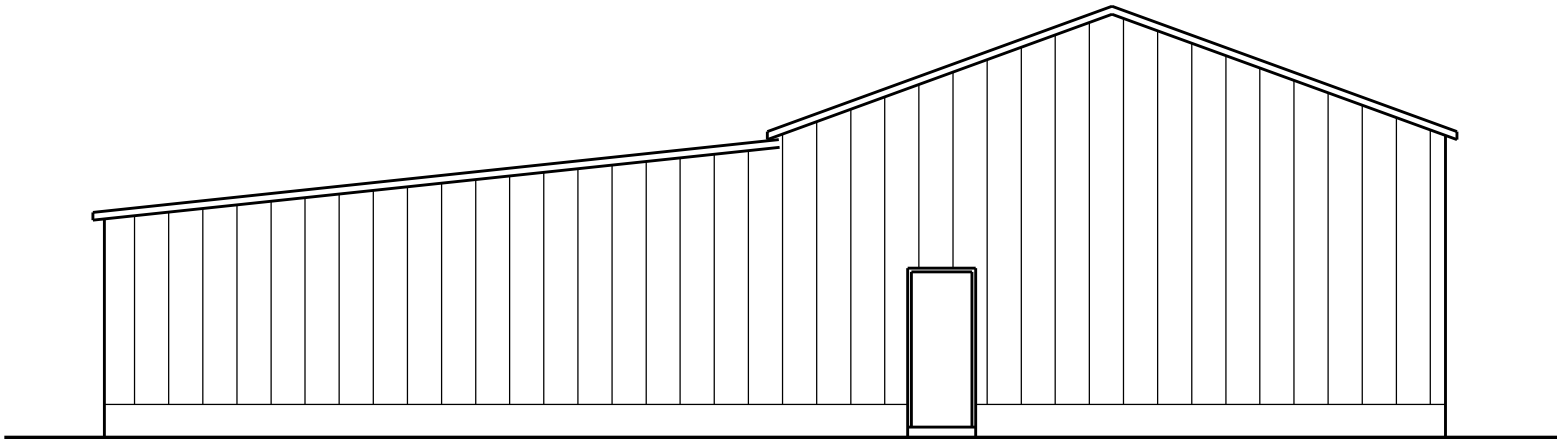

proposed side elevation (west)

Rev 01    jul 2024    First issue

**SCALE**    0    1m    2m    3m    4m    5m    10m    15m    20m

This scheme is subject to town planning and all other necessary consents.

Dimensions, area and levels where given are only approximate and subject to site survey. All dimensions are to be checked on site. Any discrepancies or variations are to be reported to the client before work commences. Figured dimensions only are to be taken from this drawing.

This drawing is to be read in conjunction with all relevant consultants' and/or specialists drawings/documents and any discrepancies or variations are to be notified to the client before the affected work commences.

Client    **Mr. R. Myers**  
Job Title    Proposed private classic car and classic motor bike museum and store at Fell View, Beckermert (former caravan showroom and workshop)

Drawing Title    **Proposed elevations**

Scale: 1:100 @ A3/1:50 @ A1  
Date:    Drawn:  
jul 2024

Job No:    Drwg No:    Rev:  
**534    05001    01**

Richard J Lindsay  
Waters Edge  
2A Church Road  
Harrington  
CA14 5QP  
email: calvadesign46@gmail.com  
Mob : 07921 949618