




FRONT ELEVATION

GREY
UPVC WINDOWS

STONE LINTELS AND
CILLS TO WINDOWS

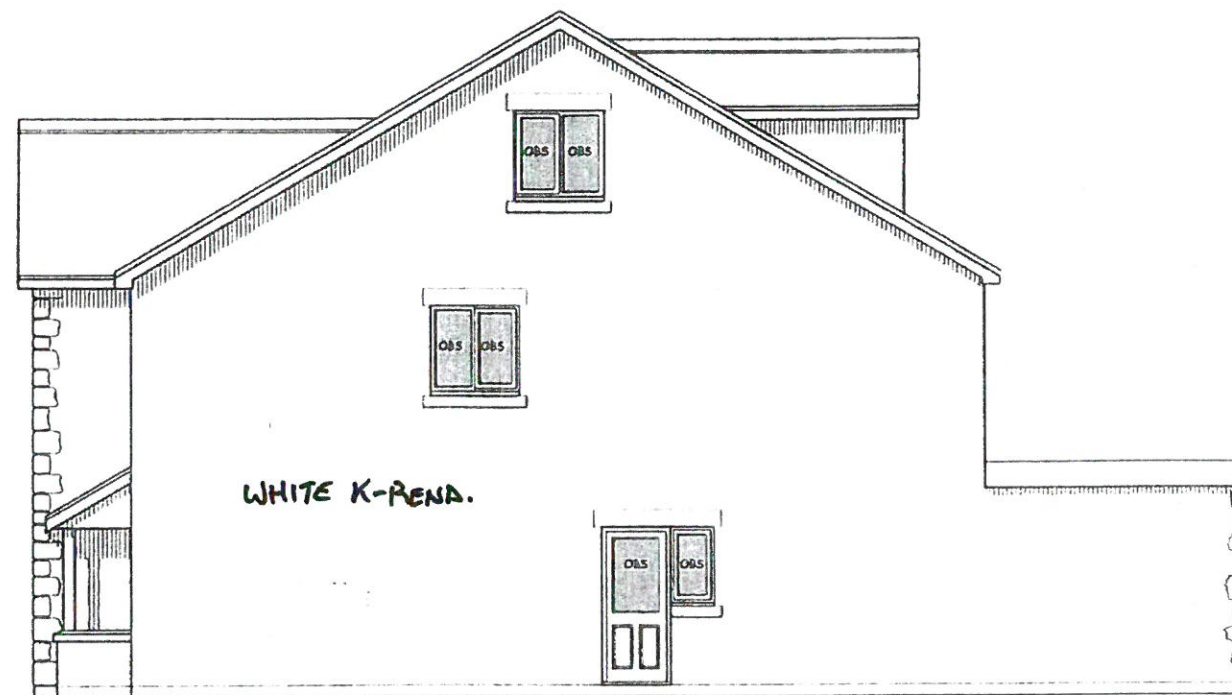

SIDE ELEVATION



SIDE ELEVATION



REAR ELEVATION

ALL SLATE
BURLINGTON.



GUARDIAN HOMES

These drawings are copyright of Guardian Homes and must not be reproduced, photocopied, disclosed or passed to a third party without written permission

Client: Mr & Mrs ROWE

Site: PLOT 3 BORWICK RAILS MILLOM

Drawing Title: ELEVATIONS

Date: 13.05.2021 Drawn: J. C.

Scale: 1 : 100 at A3 Dwg No: SK / 150 / 2E

Do not scale use written dimensions only