


Materials :

Walls - K- Rend Antracite Red Brick
Windows - upvc
Doors - upvc
Tile or slate to roof

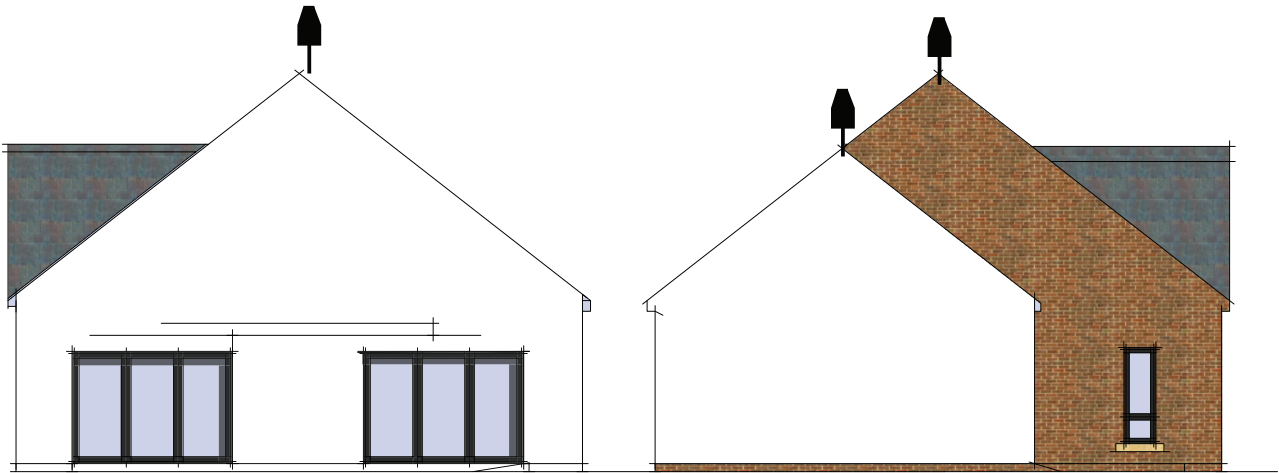

Side Elevation

Side Elevation



Rear Elevation



Front Elevation

Alternative

 DESIGN allison designallison@yahoo.co.uk	Title Proposed Elevs	Project LAND AT MONTREAL PL, MOOR ROW	Client SMITH Status PL	Date Feb 21	Scale 1:100
				Drawn By MWA	
				Dwg No. 2	Rev C