


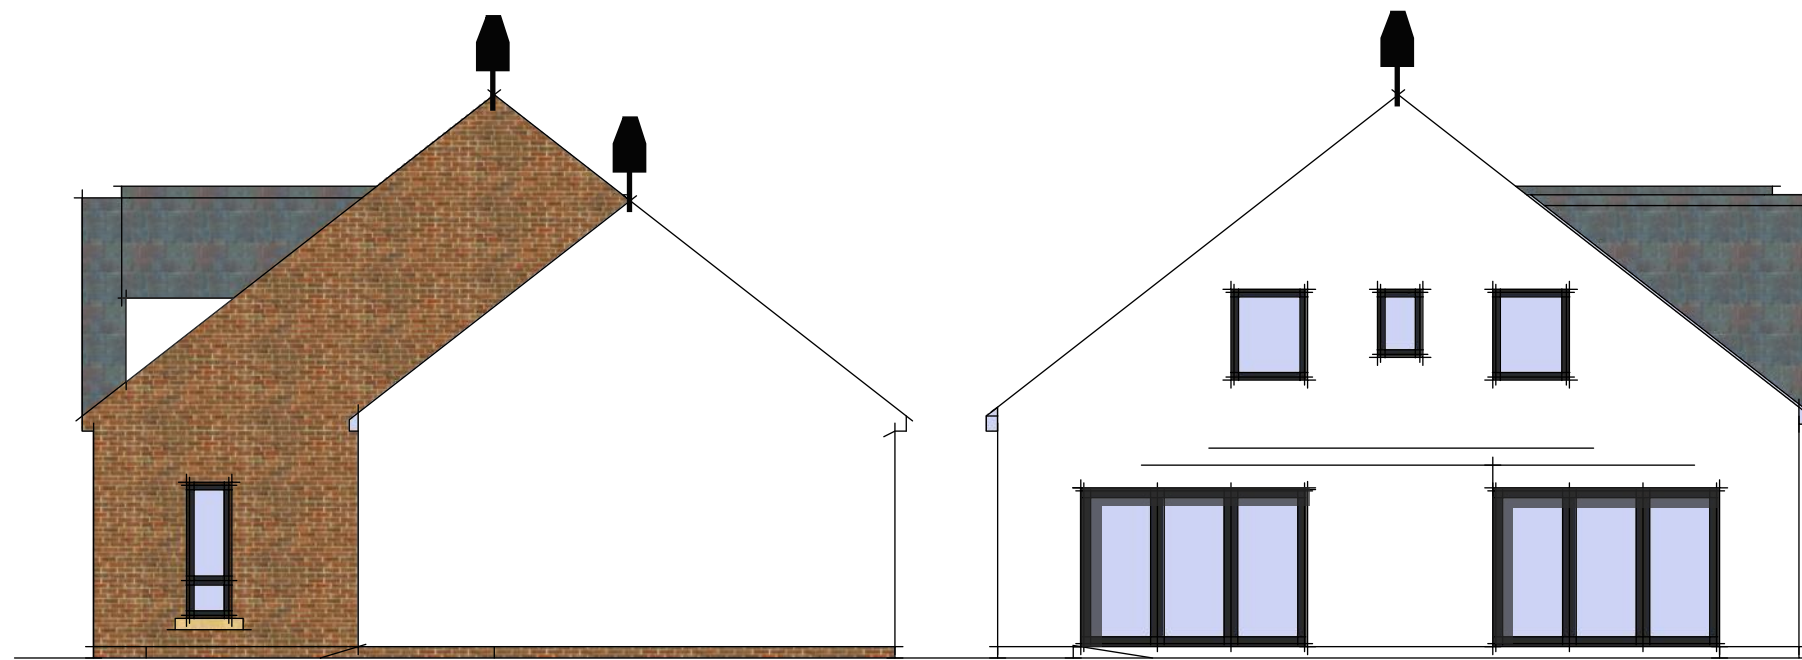

Side Elevation


Side Elevation

Materials :

Walls - K- Rend Red Brick
 Windows - upvc
 Doors - upvc
 Tile or slate to roof



Front Elevation

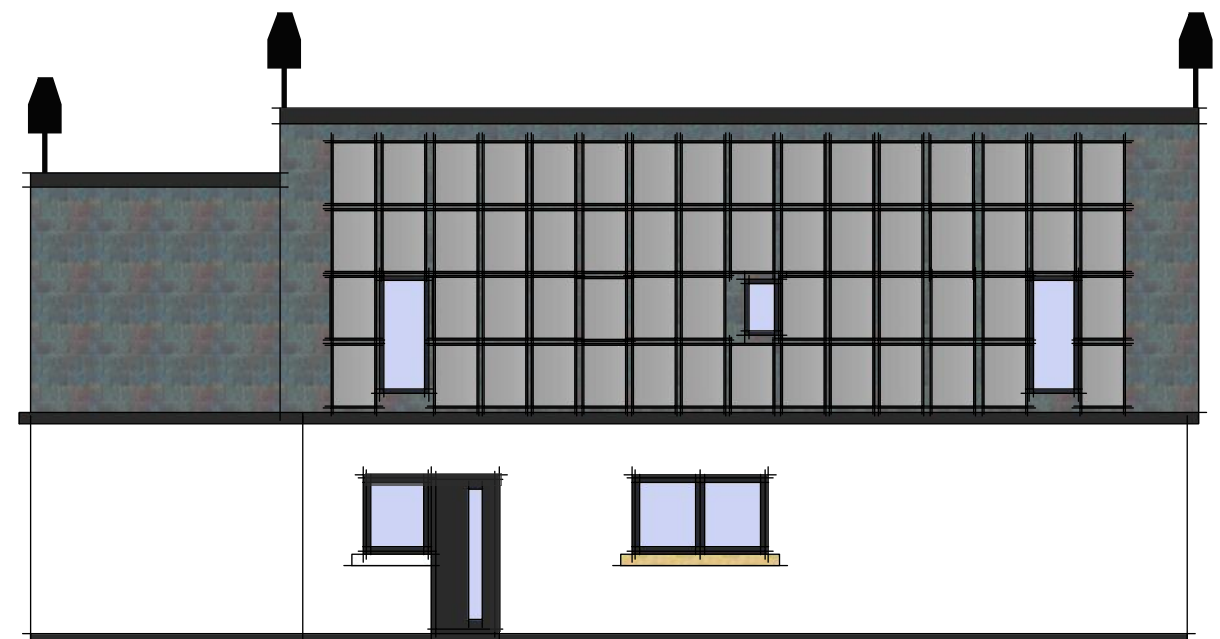

Rear Elevation

 DESIGN allison designallison@yahoo.co.uk Tel : 07389816997	Title Proposed Elevs	Project LAND AT MONTREAL PL, MOOR ROW	Client SMITH Status PL	Date Feb 21	Scale 1:100
				Drawn By MWA	
				Dwg No. 2	Rev E