


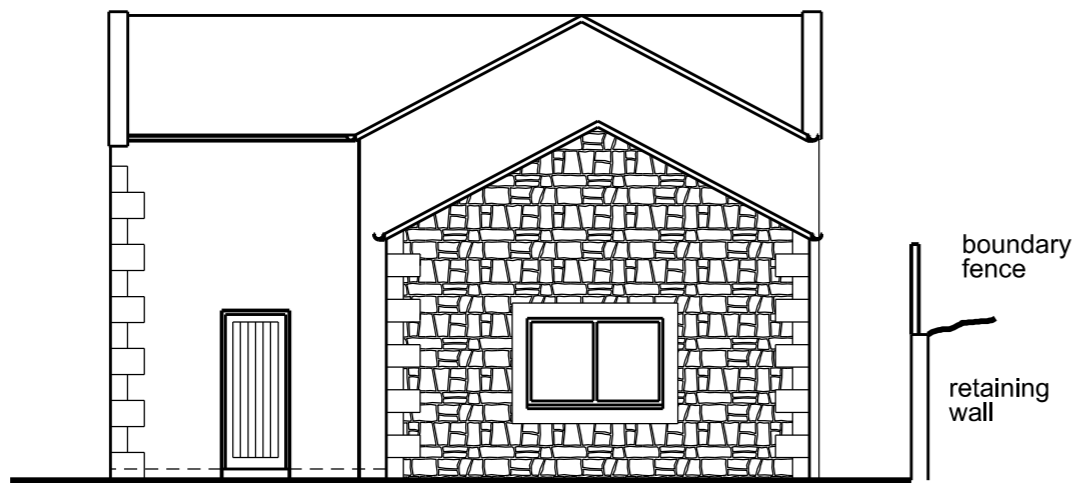


northeast elevation



northwest elevation



southwest elevation

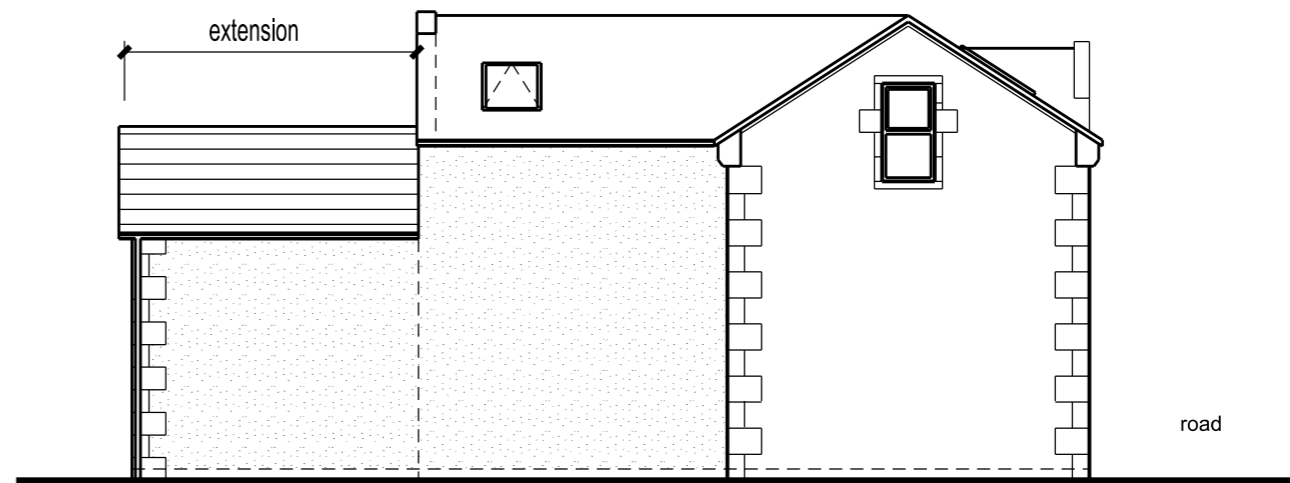

southeast elevation



This scheme is subject to town planning and all other necessary consents.

Rev 15 oct 2023 Updated in line with Planners comments

Dimensions, area and levels where given are only approximate and subject to site survey. All dimensions are to be checked on site. Any discrepancies or variations are to be reported to the client before work commences. Figured dimensions only are to be taken from this drawing.

This drawing is to be read in conjunction with all relevant consultants' and/or specialists drawings/documents and any discrepancies or variations are to be notified to the client before the affected work commences.

Client Mr Nicholson

Job Title Proposed conversion of Existing Coach House, Haile, Egremont

Drawing Title

Proposed elevations

Scale: 1:100 @ A3/1:50 @ A1

Date: jul 2018 Drawn:

Job No: 172 Drwg No: 05001 Rev: 15

Richard J Lindsay  
Waters Edge  
2A Church Road  
Harrington  
CA14 5QP

email: calvadesign46@gmail.com  
Mob : 07921 949618