



EAST ELEVATION
(Facing the Road)

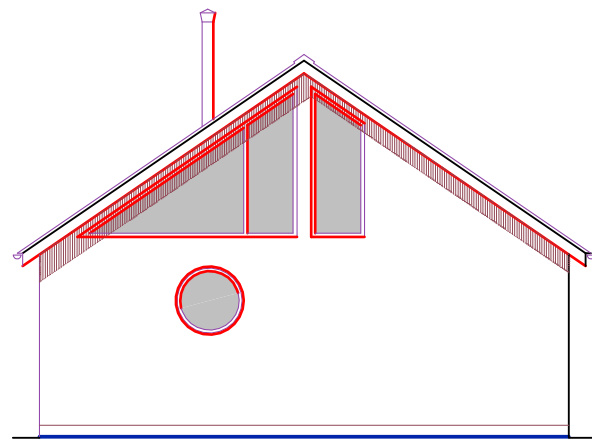

NORTH ELEVATION



SOUTH ELEVATION

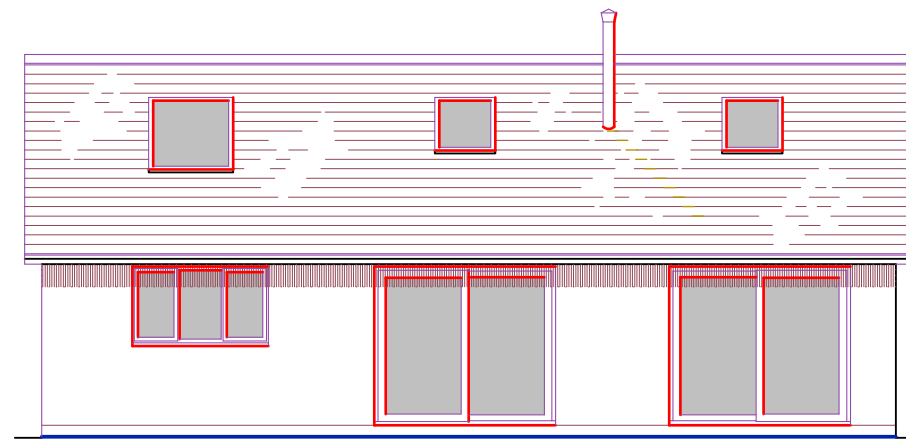

WEST ELEVATION
(Facing the Beach)



GUARDIAN HOMES

These drawings are copyright of Guardian Homes and must not be reproduced, photocopied, disclosed or passed to a third party without written permission

PROPOSED DEMOLITION OF EXISTING BEACH BUNGALOW & ERECTION OF A NEW BEACH BUNGALOW & INSTALLATION OF A NEW WASTE TREATMENT PLANT

Client : OLIVER BELAMY

Site : ISLAND VIEW, NETHERTOWN ST. BEES

Drawing Title : ELEVATIONS

Date : 16.01.2024 Drawn : J.C.

Scale : 1:100 @ A3 Drg No : 2028 / SK / 105 B