


REV	DATE	DESCRIPTION	DRW	CHK
P01	2024-01-23	First Issue	Adel	MJ
P02	2024-10-14	Cladding to loading dock updated	Adel	MJ

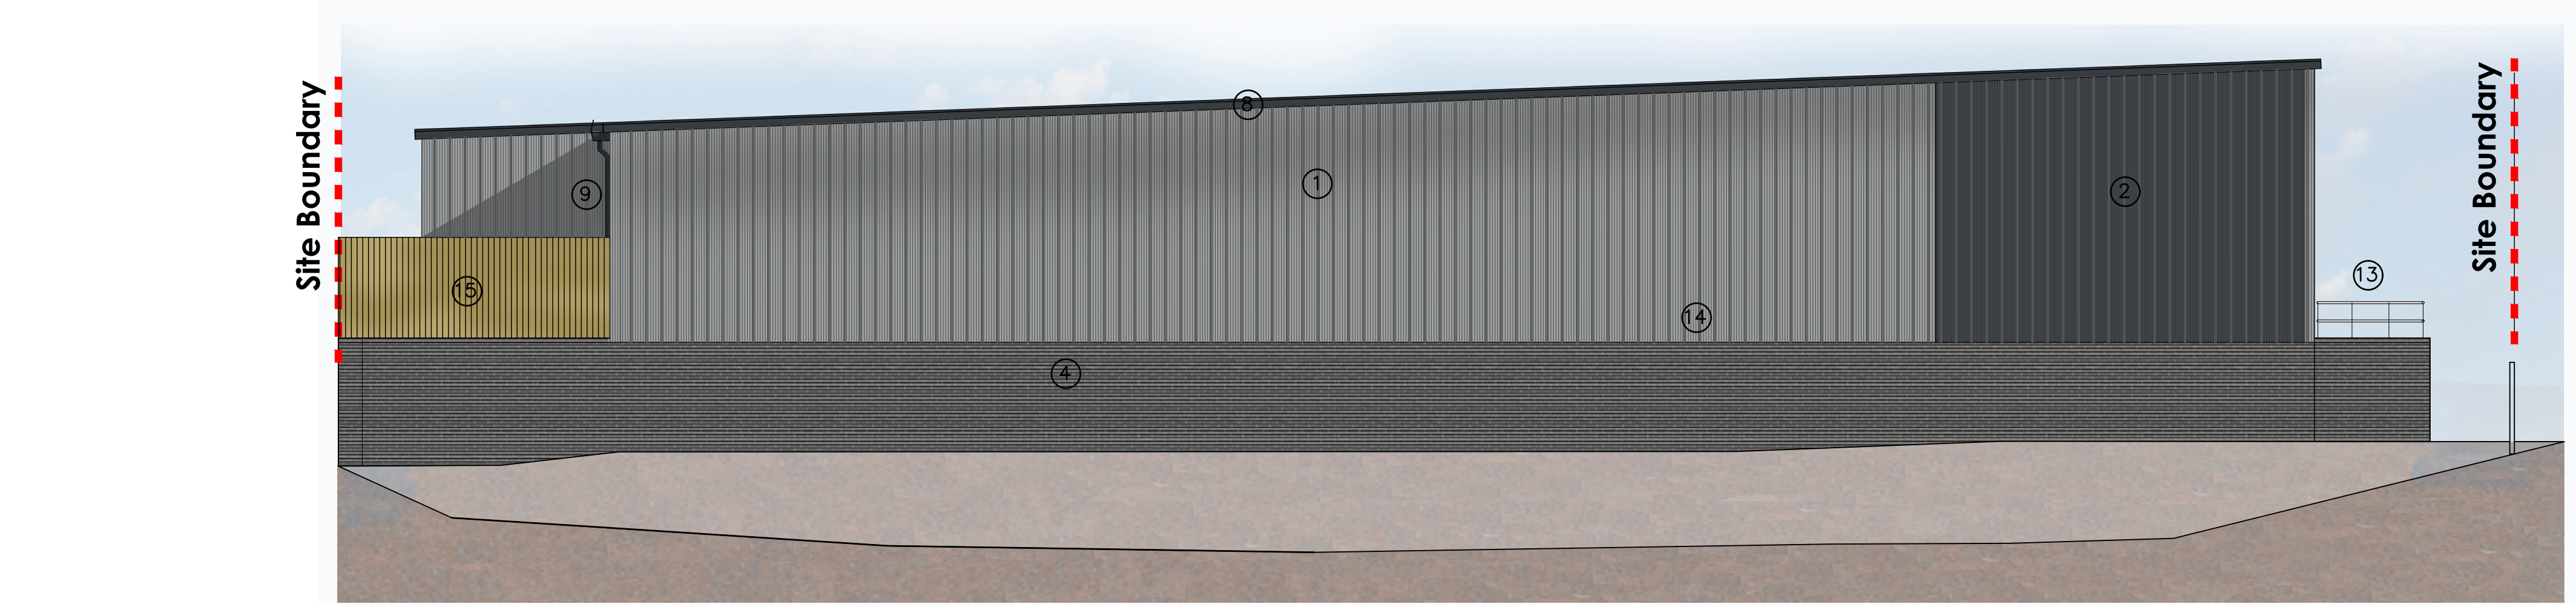


WEST ELEVATION



SOUTH ELEVATION



NORTH ELEVATION

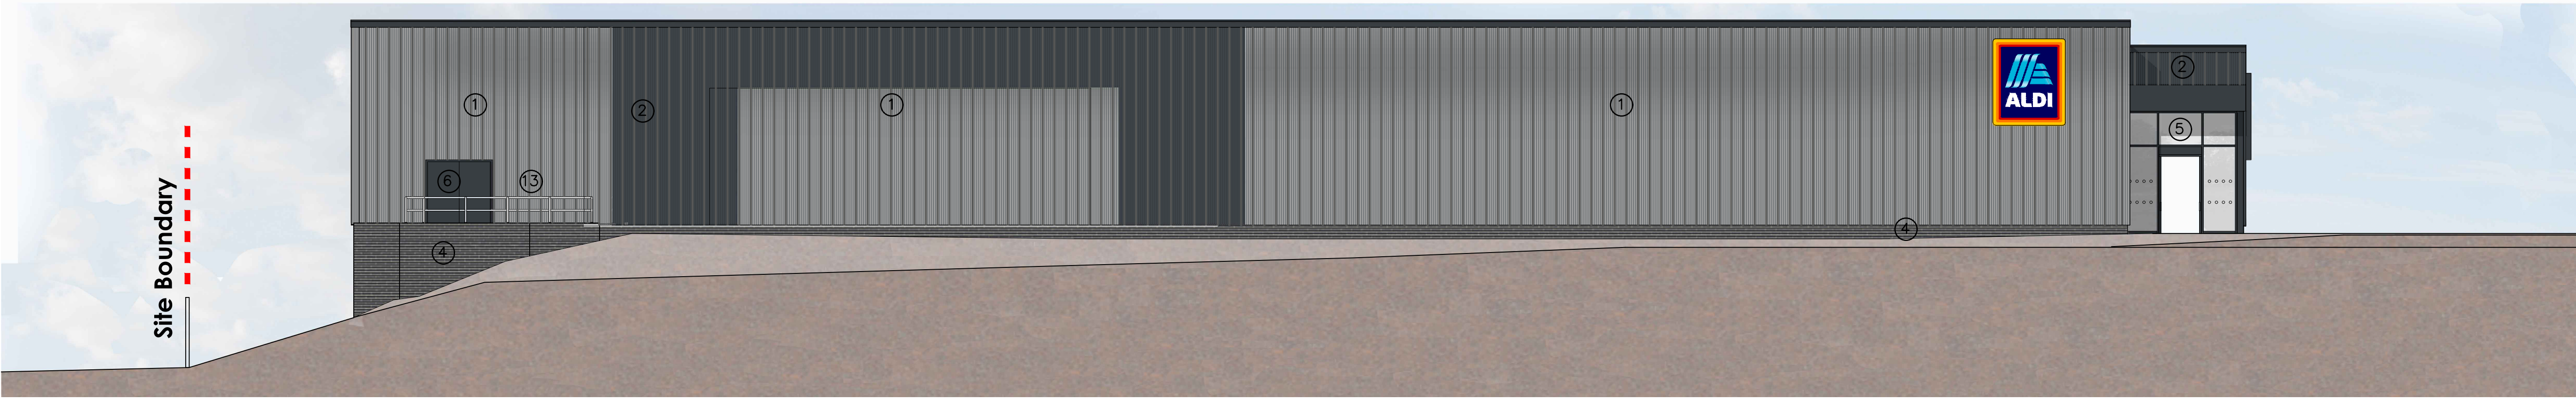

EAST ELEVATION

EXTERNAL FINISHES	
①	KINGSPAN KS1000RW CLADDING FINISHED RAL 9006
②	KINGSPAN KS1000RW CLADDING FINISHED RAL 7016
③	SHOPFRONTS - POLYESTER POWDER COATED ALUMINIUM (RAL 7016).
④	BLOCKLEYS BRICK LTD. 'SMOOTH BLACK' BRICKWORK WITH TARMAC Y14 (BLACK) COLOURED MORTAR
⑤	ENTRANCE - POLYESTER POWDER COATED ALUMINIUM (RAL 7016 ANTHRACITE).
⑥	STEEL ESCAPE DOORS - POLYESTER POWDER COATED COLOUR GREY (RAL 7016) (FRAME COLOUR RAL 7016).
⑦	WINDOWS - POLYESTER POWDER COATED ALUMINIUM (RAL 7016).
⑧	FASCIAS - POWDER COATED ALUMINIUM TO BS6496 RAL 7016
⑨	RAINWATER GOODS POLYESTER POWDER COATED ALUMINIUM (RAL 7016).
⑩	KINGSPAN KS1000 TD (Top06k) COMPOSITE ROOF PANELS ON PURLINS. ALL TO ACHIEVE MIN U-VALUE OF 0.25W/MPK. COLOUR TO BE GOOSESEWING GREY RAL 7038.
⑪	SECTIONAL OVERHEAD DOOR - PVF COATED STEEL (RAL 7016).
⑫	TROLLEY BAY RAILS - SATIN FINISH STAINLESS STEEL.
⑬	HANDRAILS - GALVANISED TUBULAR STEEL
⑭	PVF2 COATED ALUMINIUM PRESSED DRIP FLASHING. COLOUR METALIC SILVER RAL 9006.
⑮	ACOUSTIC TIMBER FENCE TO PLANT
⑯	PV PANELS
⑰	PALISADE FENCE TO PLANT
⑱	KINGSPAN KS1000MR CLADDING FINISHED RAL 9006

Client:
Aldi Stores Ltd.

Project Title:
Aldi - Egremont

Project Address:
**Wyndham Terrace
Egremont**

Drawing Title:
Proposed Elevations

Job No.
0541

Originator
PA

Zone
XX

Level
00

Type
DR

Role
A

System Classification
PM_40_50_21-0005

Drawing No.
S4

Suitability
P02

Revision

Drawn
Adel

Checked
MJ

Date
2024-01-08

Scale
1:100

Size
A1

Studio 303, Mailing Exchange,
Haults Yard, Walker Road,
Newcastle Upon Tyne,
NE6 2HL

One Lochrin Square,
92 Fountainbridge,
Edinburgh,
EH3 9QA

✆ : 0191 260 5551
✉ : admin@projektarchitects.com
w : www.projektarchitects.com

projekt

Architects | Construction

The drawings must not be printed, used or otherwise made to be made or used in any way without the written consent of the project manager. Any reproduction or use of the drawings without the written consent of the project manager is prohibited. 