



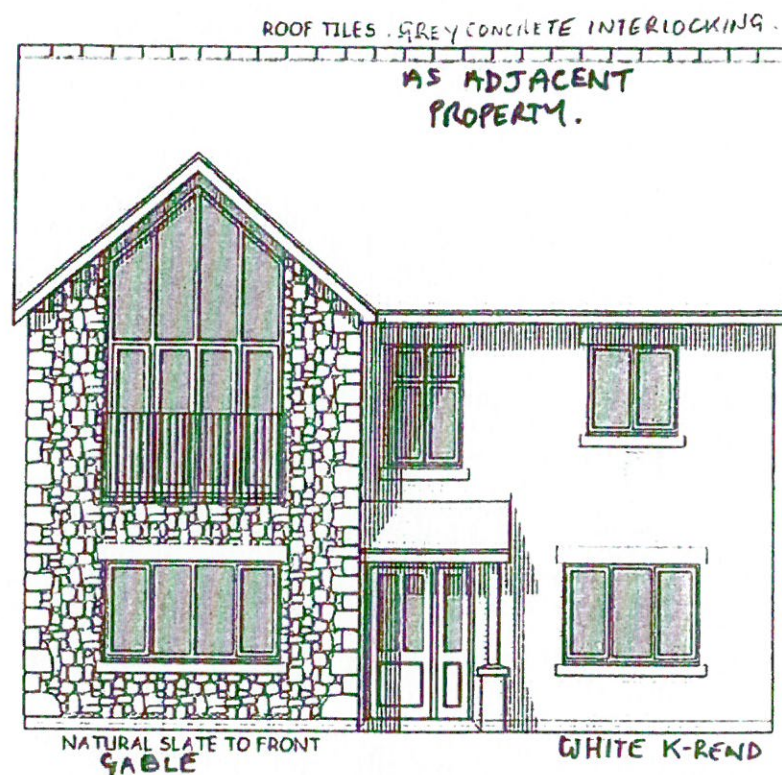

FRONT ELEVATION

GREY
UPVC WINDOWS

SLATE LINTELS AND
CILLS TO WINDOWS
ALL ELEVATIONS.

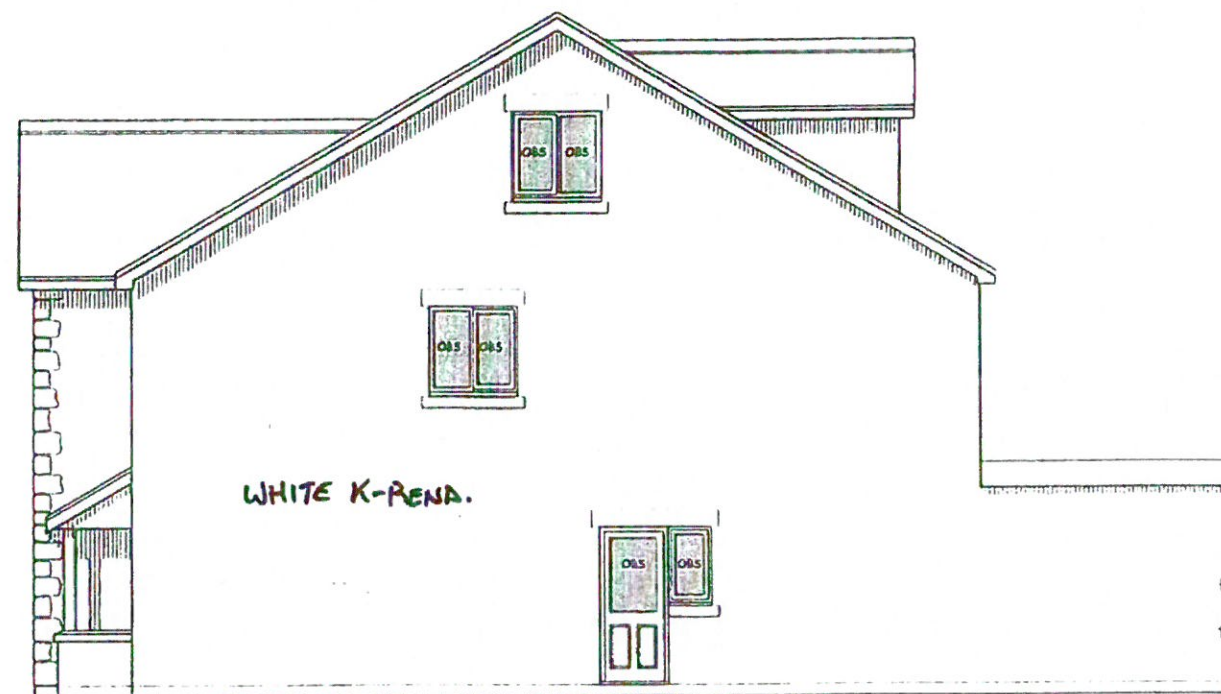

SIDE ELEVATION



SIDE ELEVATION



REAR ELEVATION

ALL SLATE
BURLINGTON.



GUARDIAN HOMES

These drawings are copyright of Guardian Homes and must not be reproduced, photocopied, disclosed or passed to a third party without written permission

Client: Mr & Mrs ROWE

Site: PLOT 3 BORWICK RAILS MILLOM

Drawing Title: ELEVATIONS

Date: 13.05.2021 Drawn: J.C.

Scale: 1:100 of A3 Orig. No: SK/150/2F

Do not scale use written dimensions only