


Front elevation

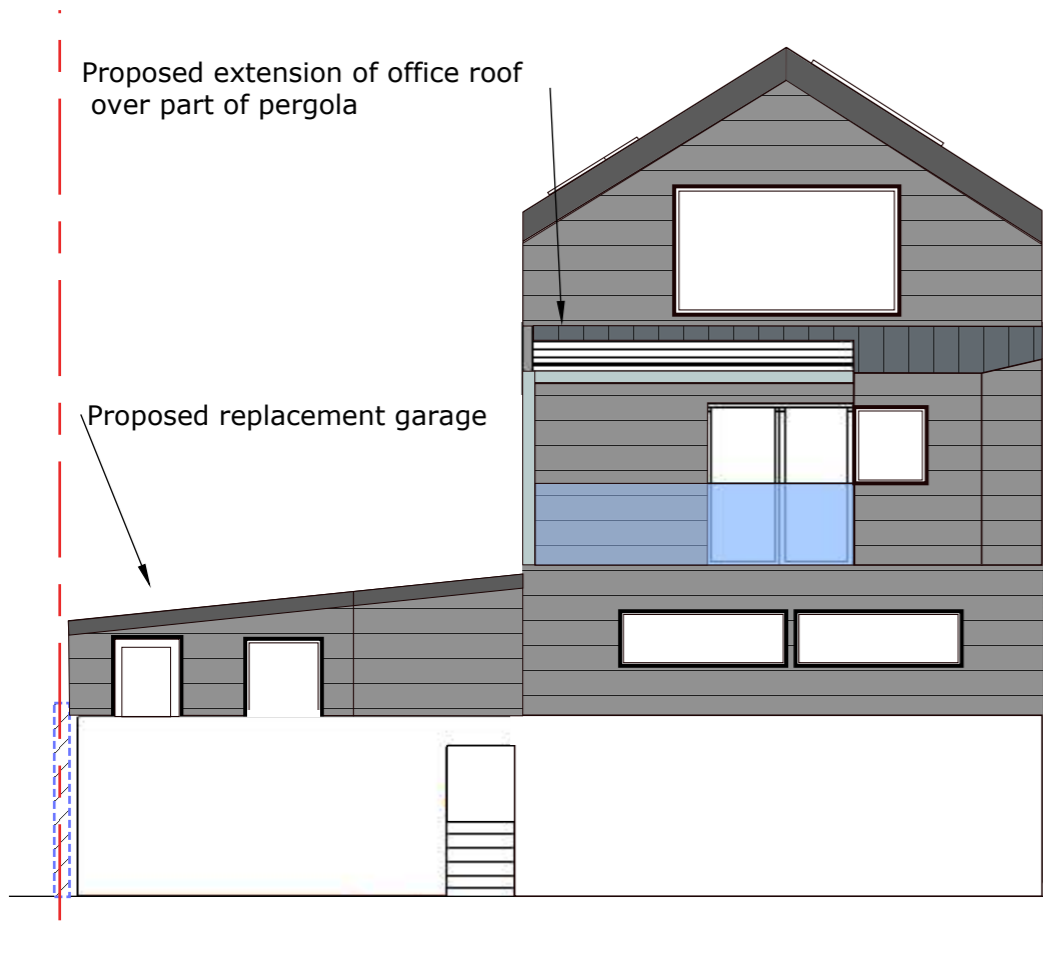


Right elevation

New materials comprise:
 ...grey standing seam metal roof on garage and office
 ...grey cement board wall cladding



Rear elevation

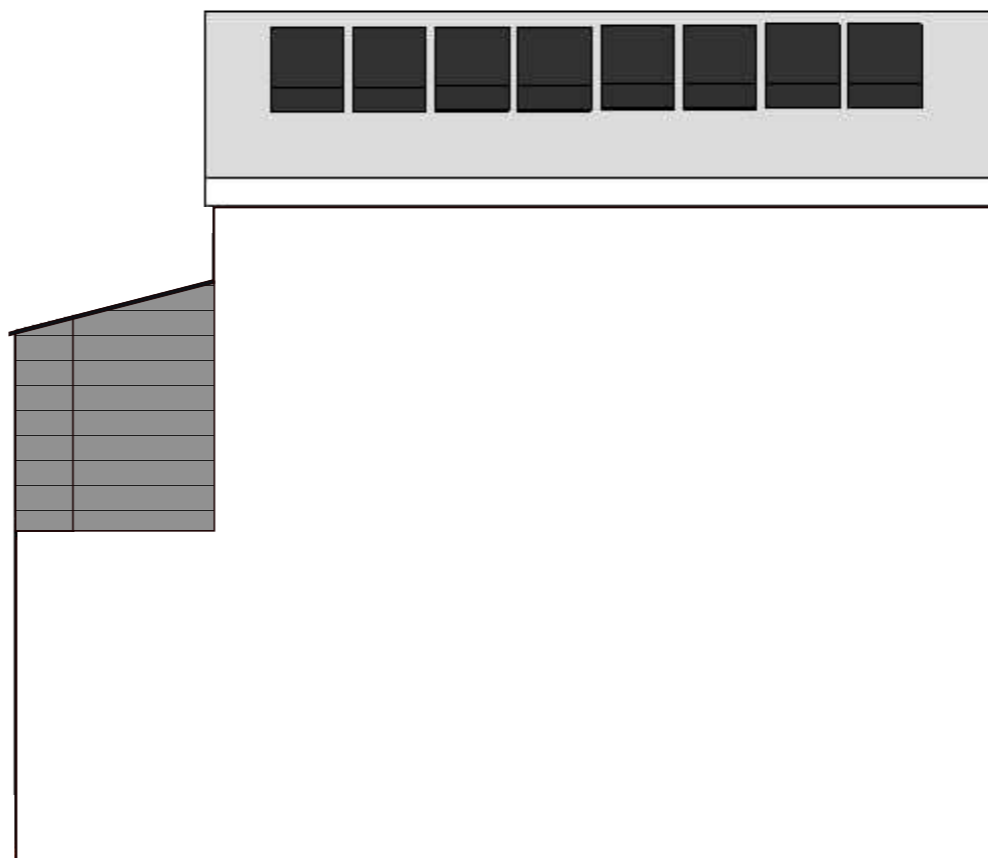

Left elevation

**2 Church Walk, Millom
 LA18 5BZ**

Drawing No: 01PE

PROPOSED ELEVATIONS


Version: 2.0

Date: 03/04/2026

Drawn by: Marc Almond

Phone: 079 6318 4578

Email: marc.s.almond@gmail.com

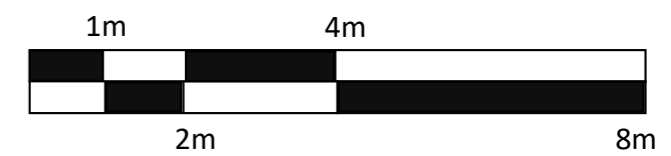

scale 1:100 @A3