


proposed end elevation

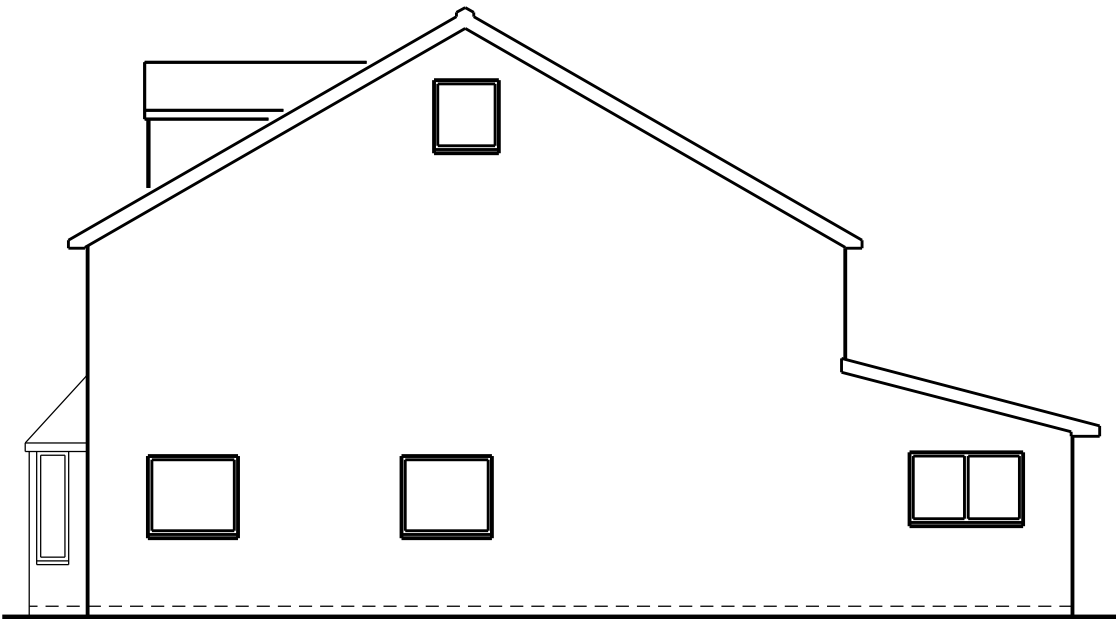

proposed front elevation



proposed end elevation



proposed rear elevation

SCALE

0

1m

2m

3m

4m

5m

10m

15m

20m

25m

30m

35m

This scheme is subject to town planning and all other necessary consents.

Dimensions, area and levels where given are only approximate and subject to site survey. All dimensions are to be checked on site. Any discrepancies or variations are to be reported to the client before work commences. Figured dimensions only are to be taken from this drawing.

This drawing is to be read in conjunction with all relevant consultants' and/or specialists drawings/documents and any discrepancies or variations are to be notified to the client before the affected work commences.

Rev 01

mar 2022

First issue

Rev 02

mar 2022

Client amendment

Rev 03

mar 2022

Rear elevation title corrected

Rev 04

apr 2022

End elevation added

Client

Mr. & Mrs. R. Thompson

Job Title

Proposed side extension to Rose Lodge,
Springfield Farm, Bigrigg

Drawing Title

Proposed elevations

Scale: 1:100 @ A3/1:50 @ A1

Date: mar 2022

Drawn:

Job No: 339

Drwg No: 05001

Rev: 04

Richard J Lindsay

Home Dale

Low Scales

Wigton

CA7 3NE

email: calvadesign46@gmail.com

Mob : 07921 949618