


proposed east elevation

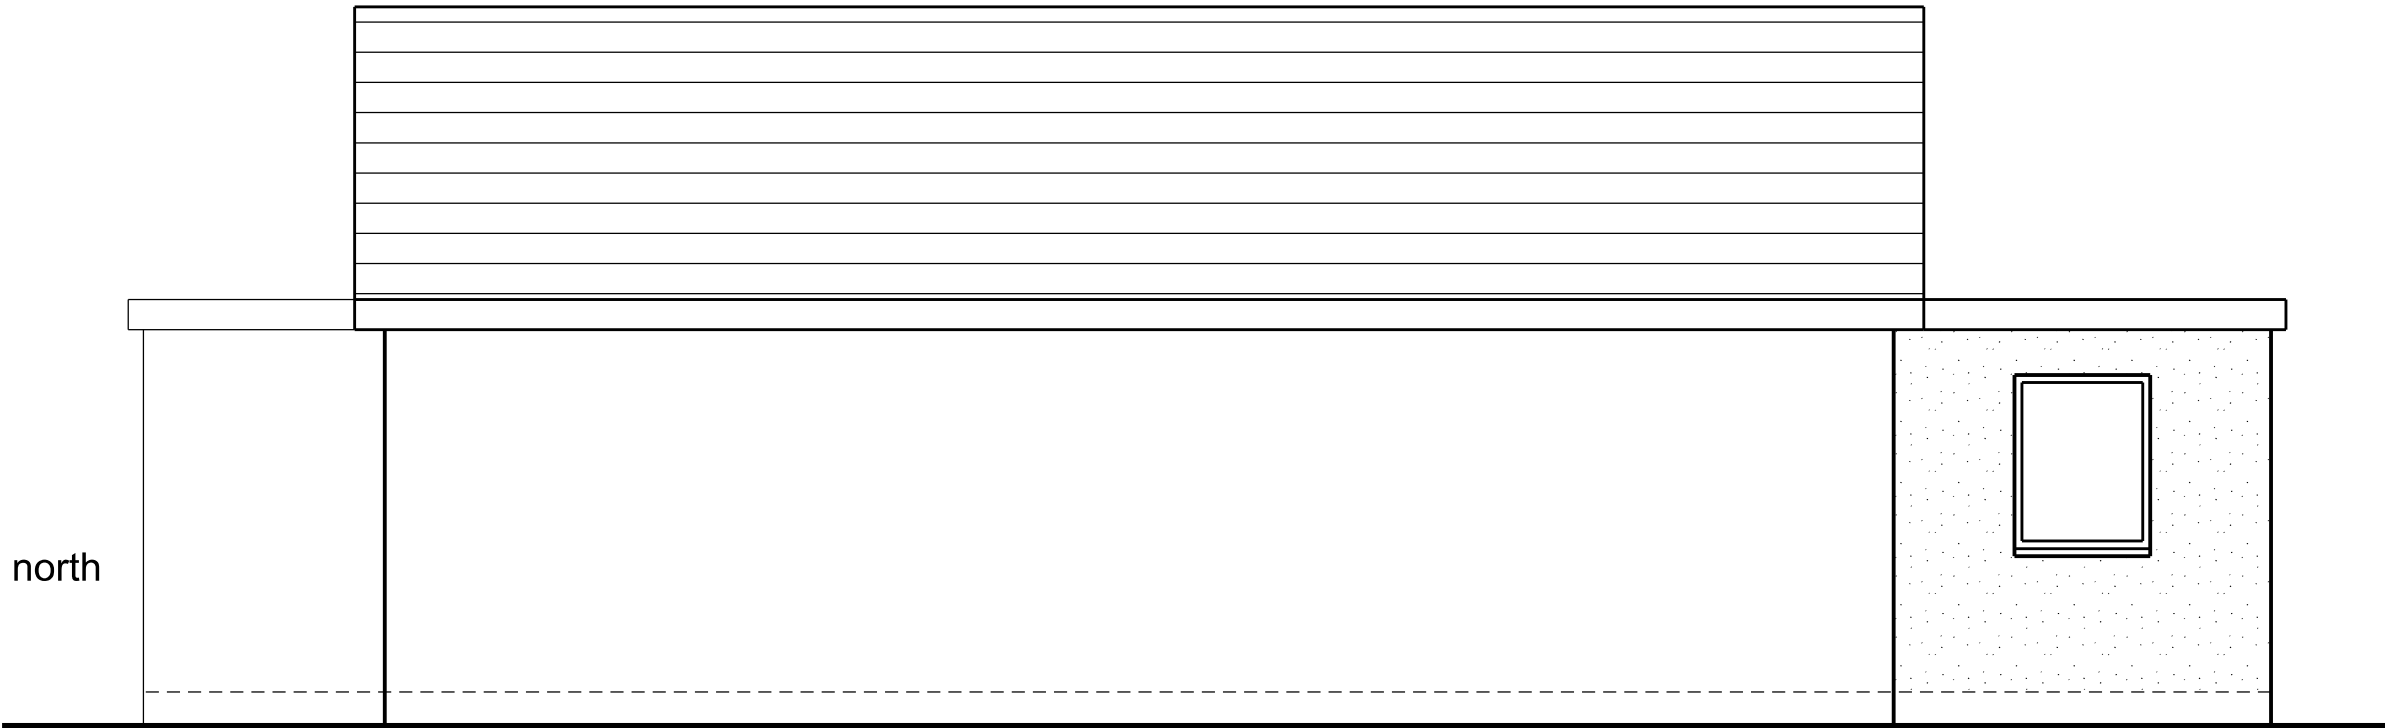

proposed north elevation

SCALE



REVISIONS			
No.	Date	By	Comments
01	may 2021		First issue
02	may 2021		Client amendment
03	jun 2021		Pitched roof added
04	jul 2021		East elevation amended
05	may 2022		Updated in line with plans

This scheme is subject to town planning and all other necessary consents.

Dimensions, area and levels where given are only approximate and subject to site survey. All dimensions are to be checked on site. Any discrepancies or variations are to be reported to the client before work commences. Figured dimensions only are to be taken from this drawing.

This drawing is to be read in conjunction with all relevant consultants' and/or specialists drawings/documents and any discrepancies or variations are to be notified to the client before the affected work commences.

Richard J Lindsay
Home Dale
Low Scales
Wigton
CA7 3NE
email: calvadesign46@gmail.com
Mob : 07921 949618

Client
Mr. & Mrs.A.Dawson

Job Title
Proposed alterations to
8 The Crofts, St Bees

Drawing Title
Proposed elevations
Sheet 2 of 2

Scale:	Date:	Drawn:
1:50 @A3	may 2021	
Job no.	Drawing no.	Revision
289	05002	05