




Proposed South Elevation

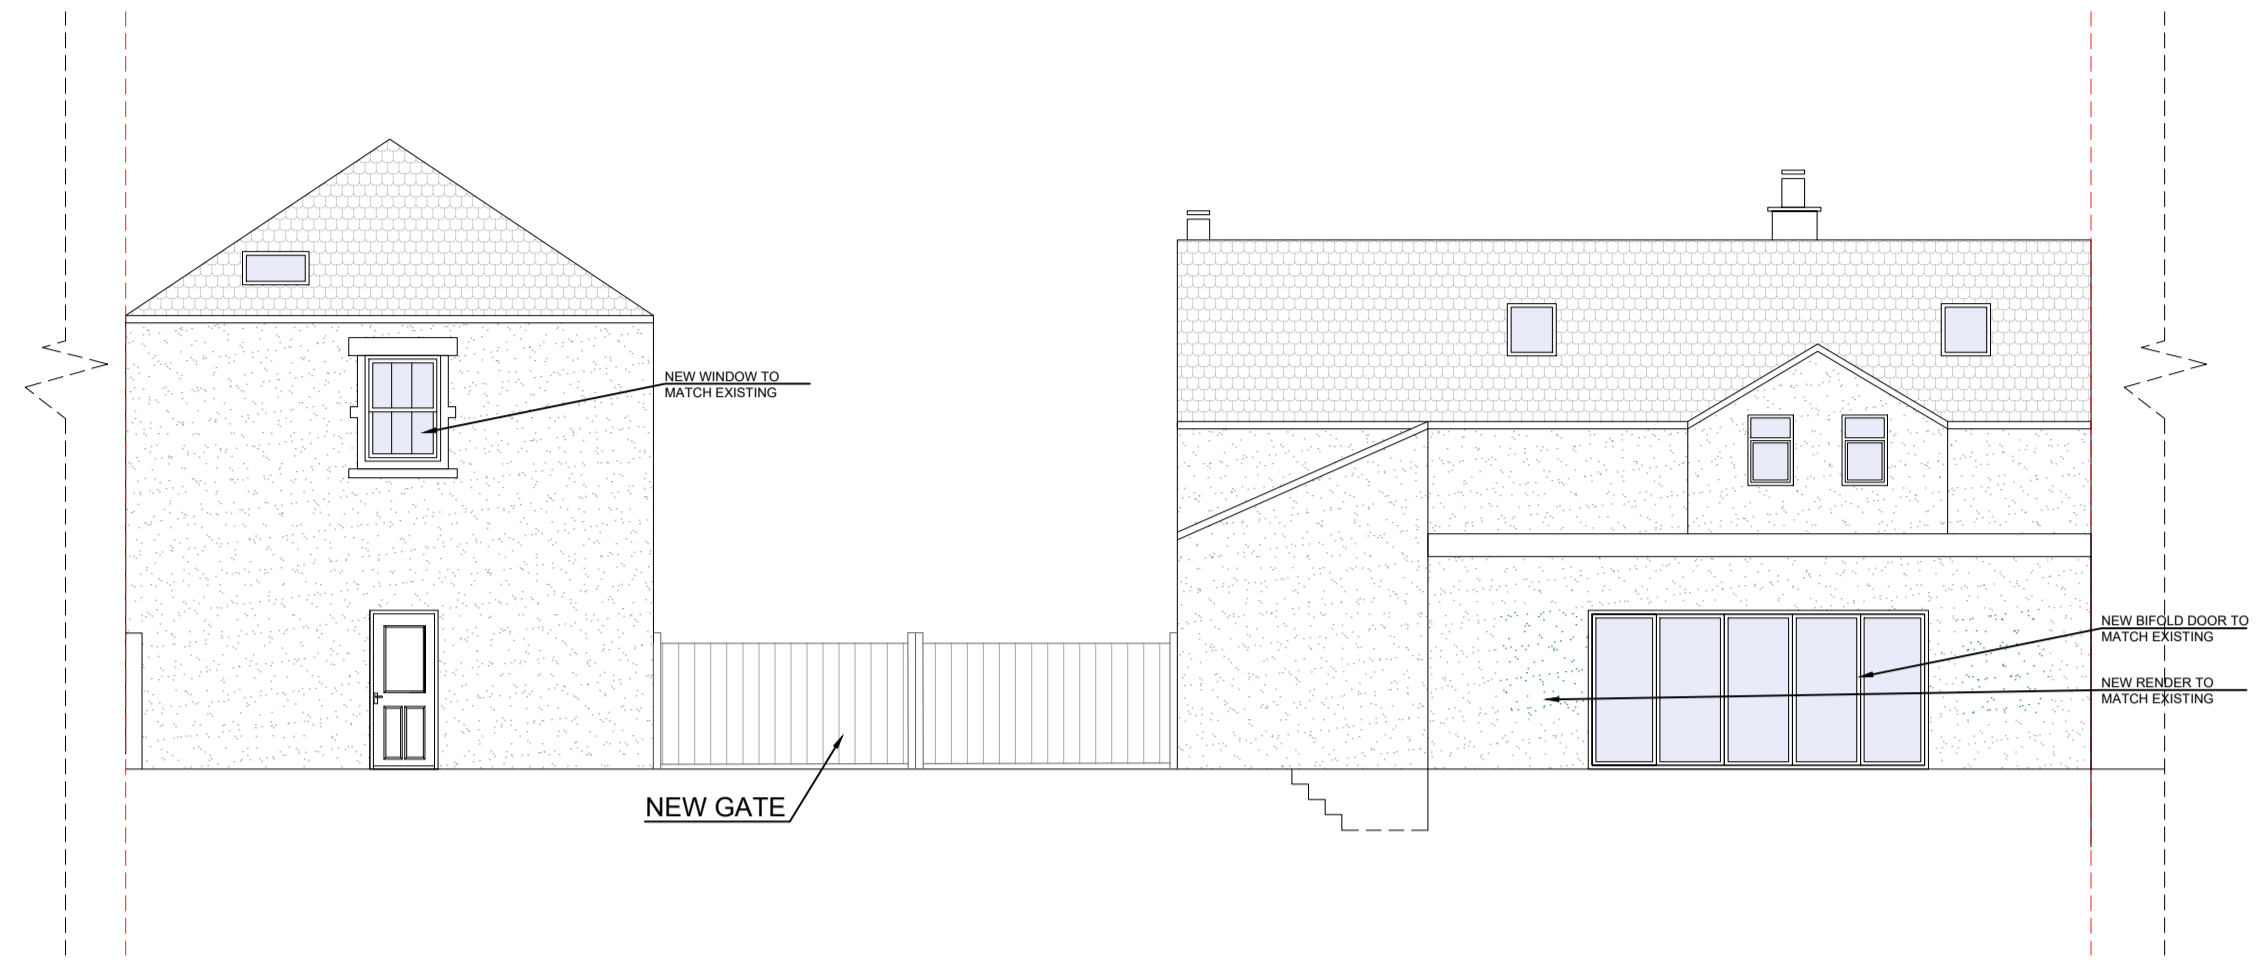


Proposed North Elevation

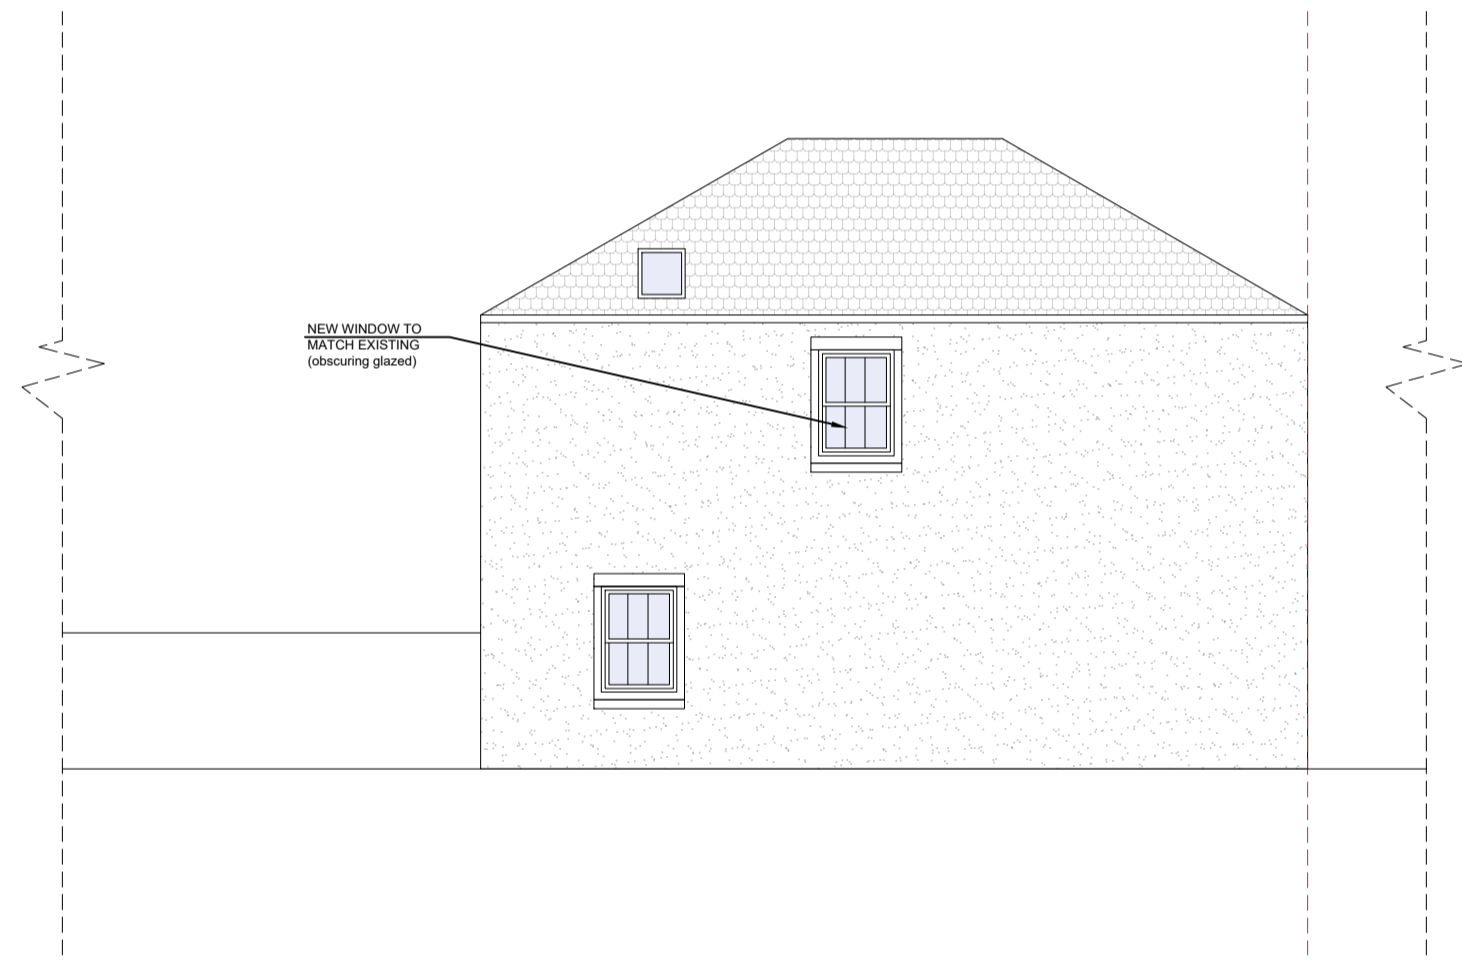


Proposed East Elevation (The Hotel Block)

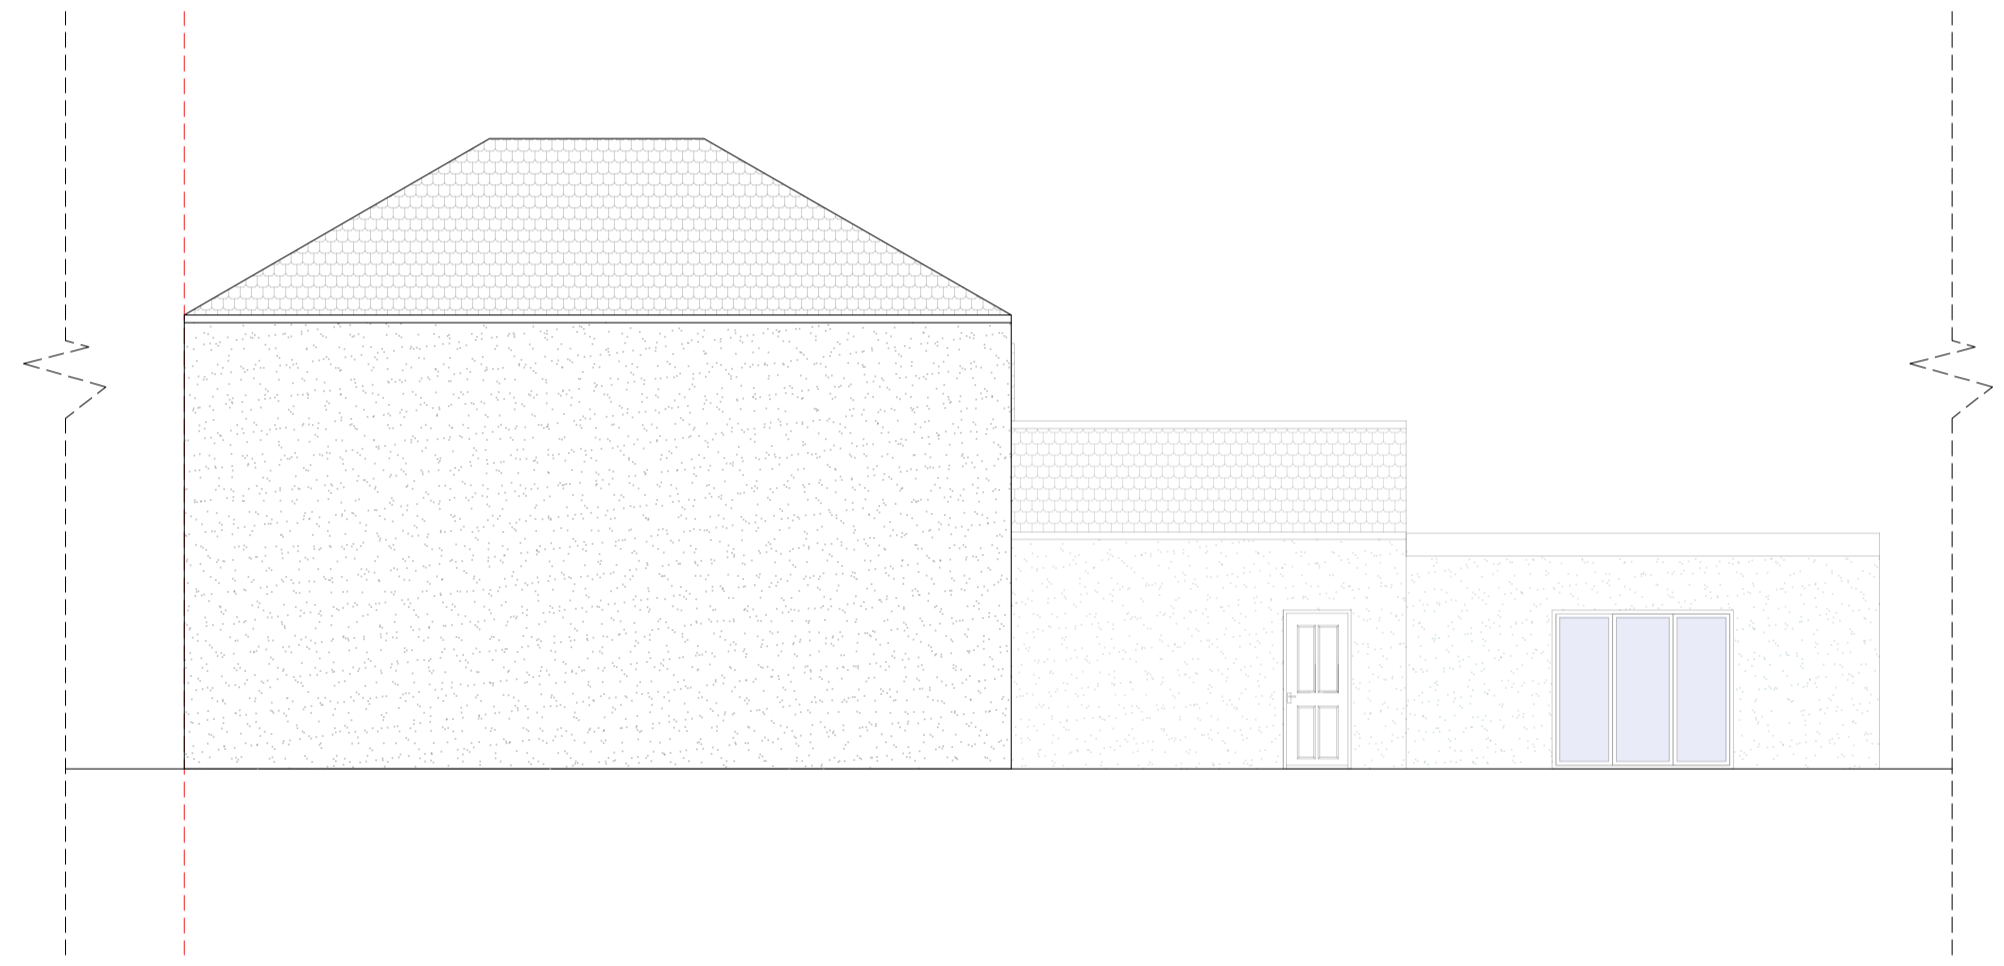


Proposed West Elevation (The Hotel Block)

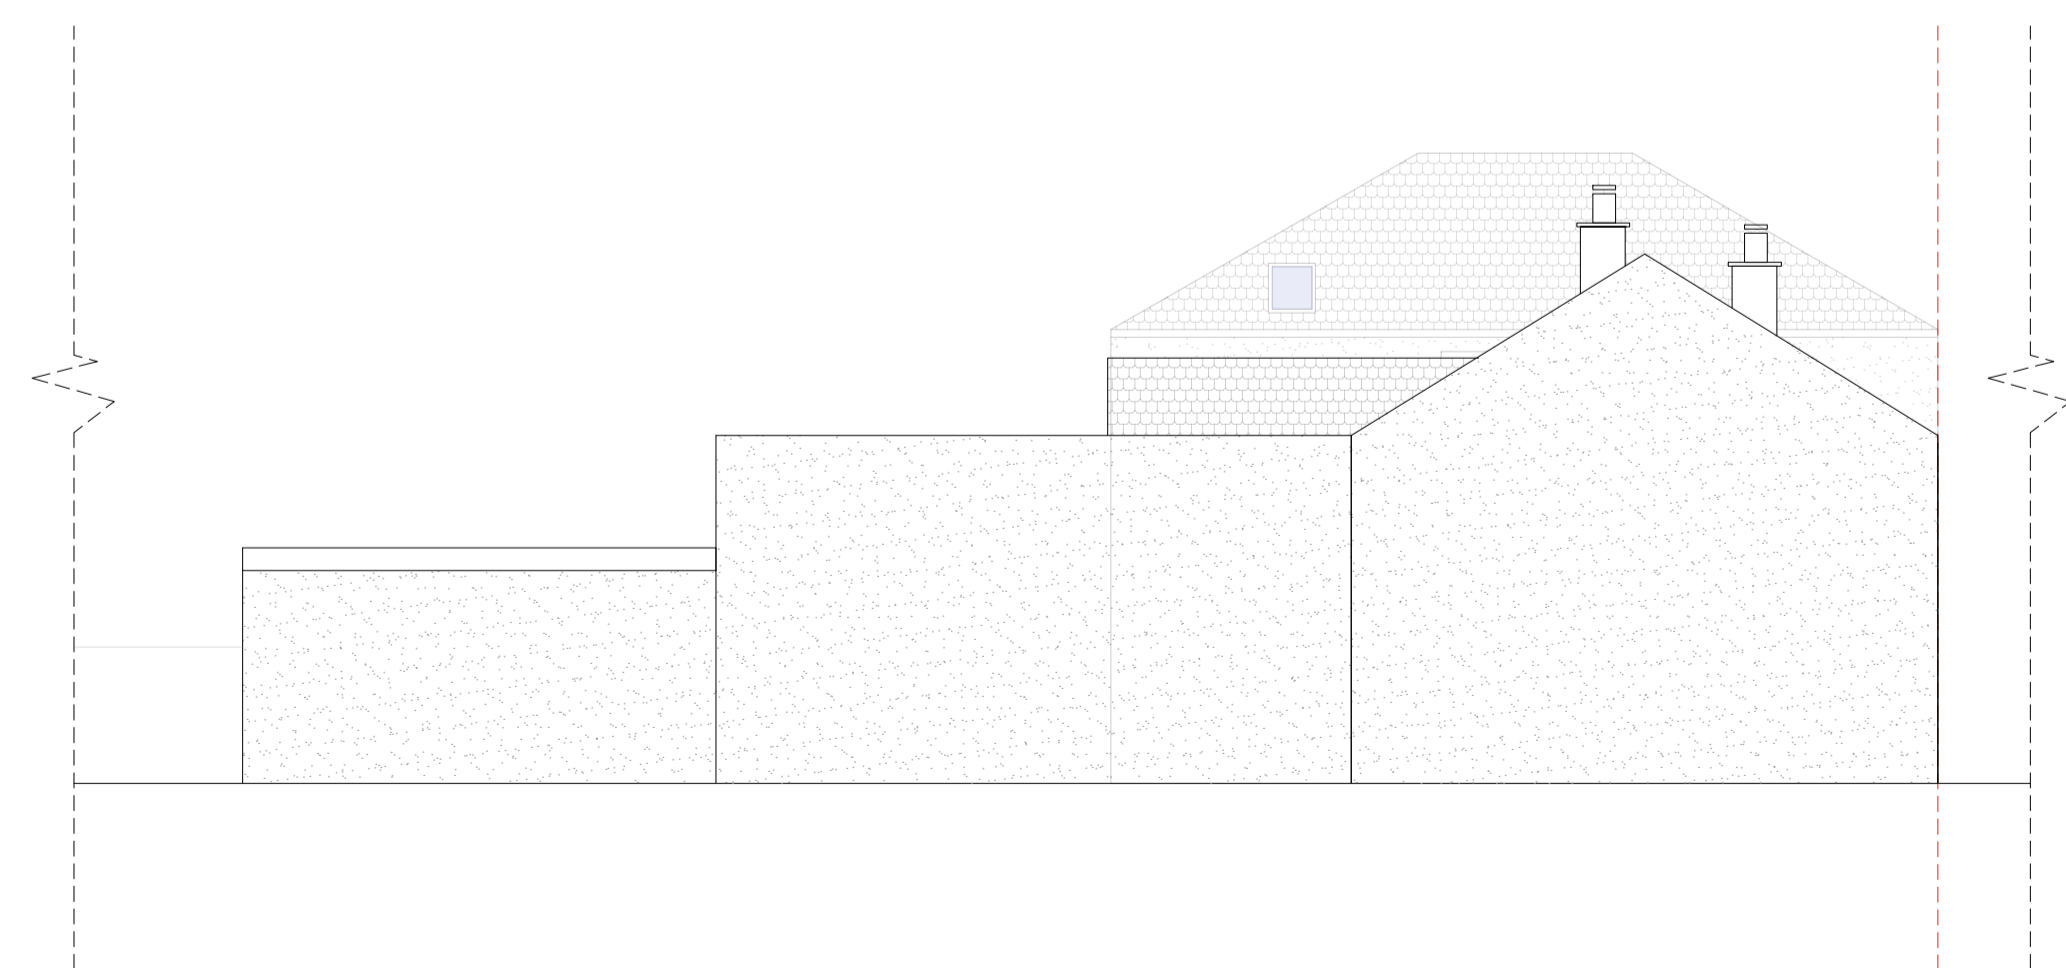

Proposed East Elevation (The Pub and Restaurant Block)

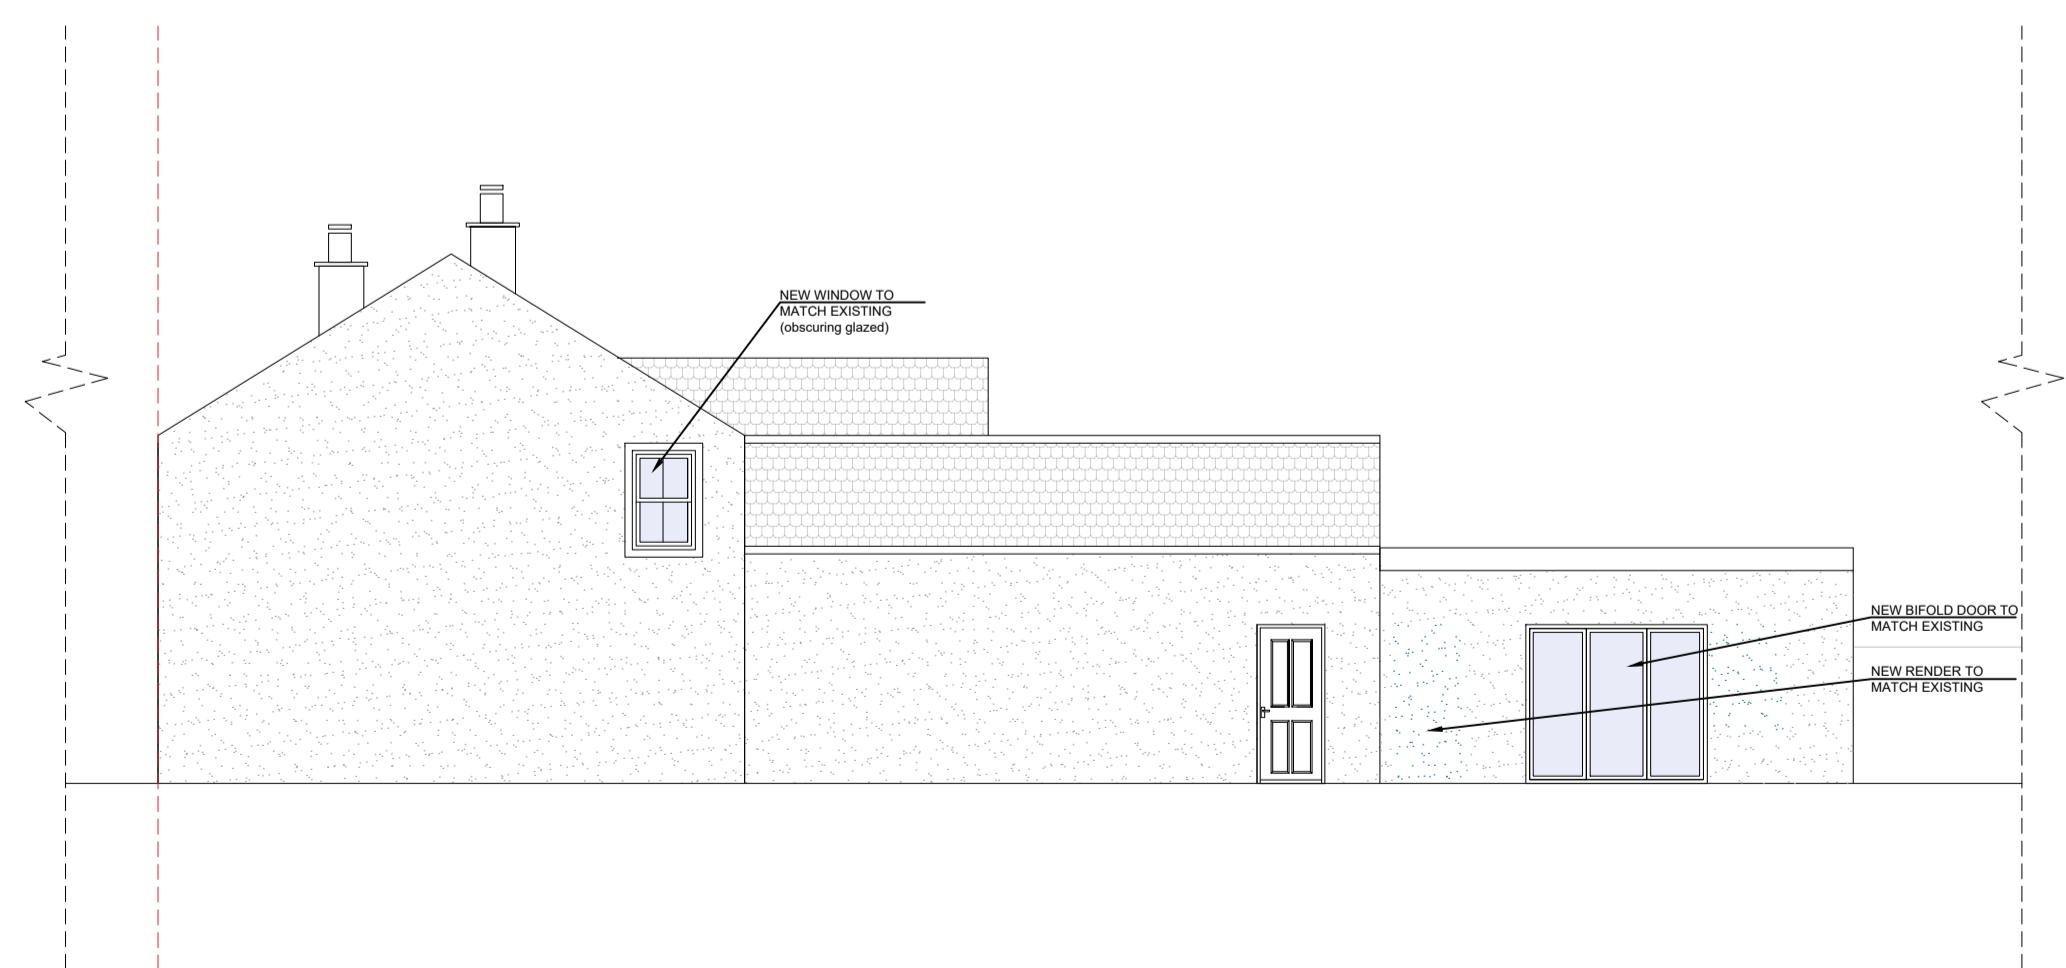

Proposed West Elevation (The Pub and Restaurant Block)

 

Drawing Name	
Proposed Elevations	
Project Address	
The Royal Road, Nursery Road, Beckermet, CA21 2XB	
Scale	Date
1/100 at A1	22.11.2023
Designer	Revision
BB	V3

Drawing No. TheRoyalRoad_ProposedElevations_V3

