


FRONT ELEVATION

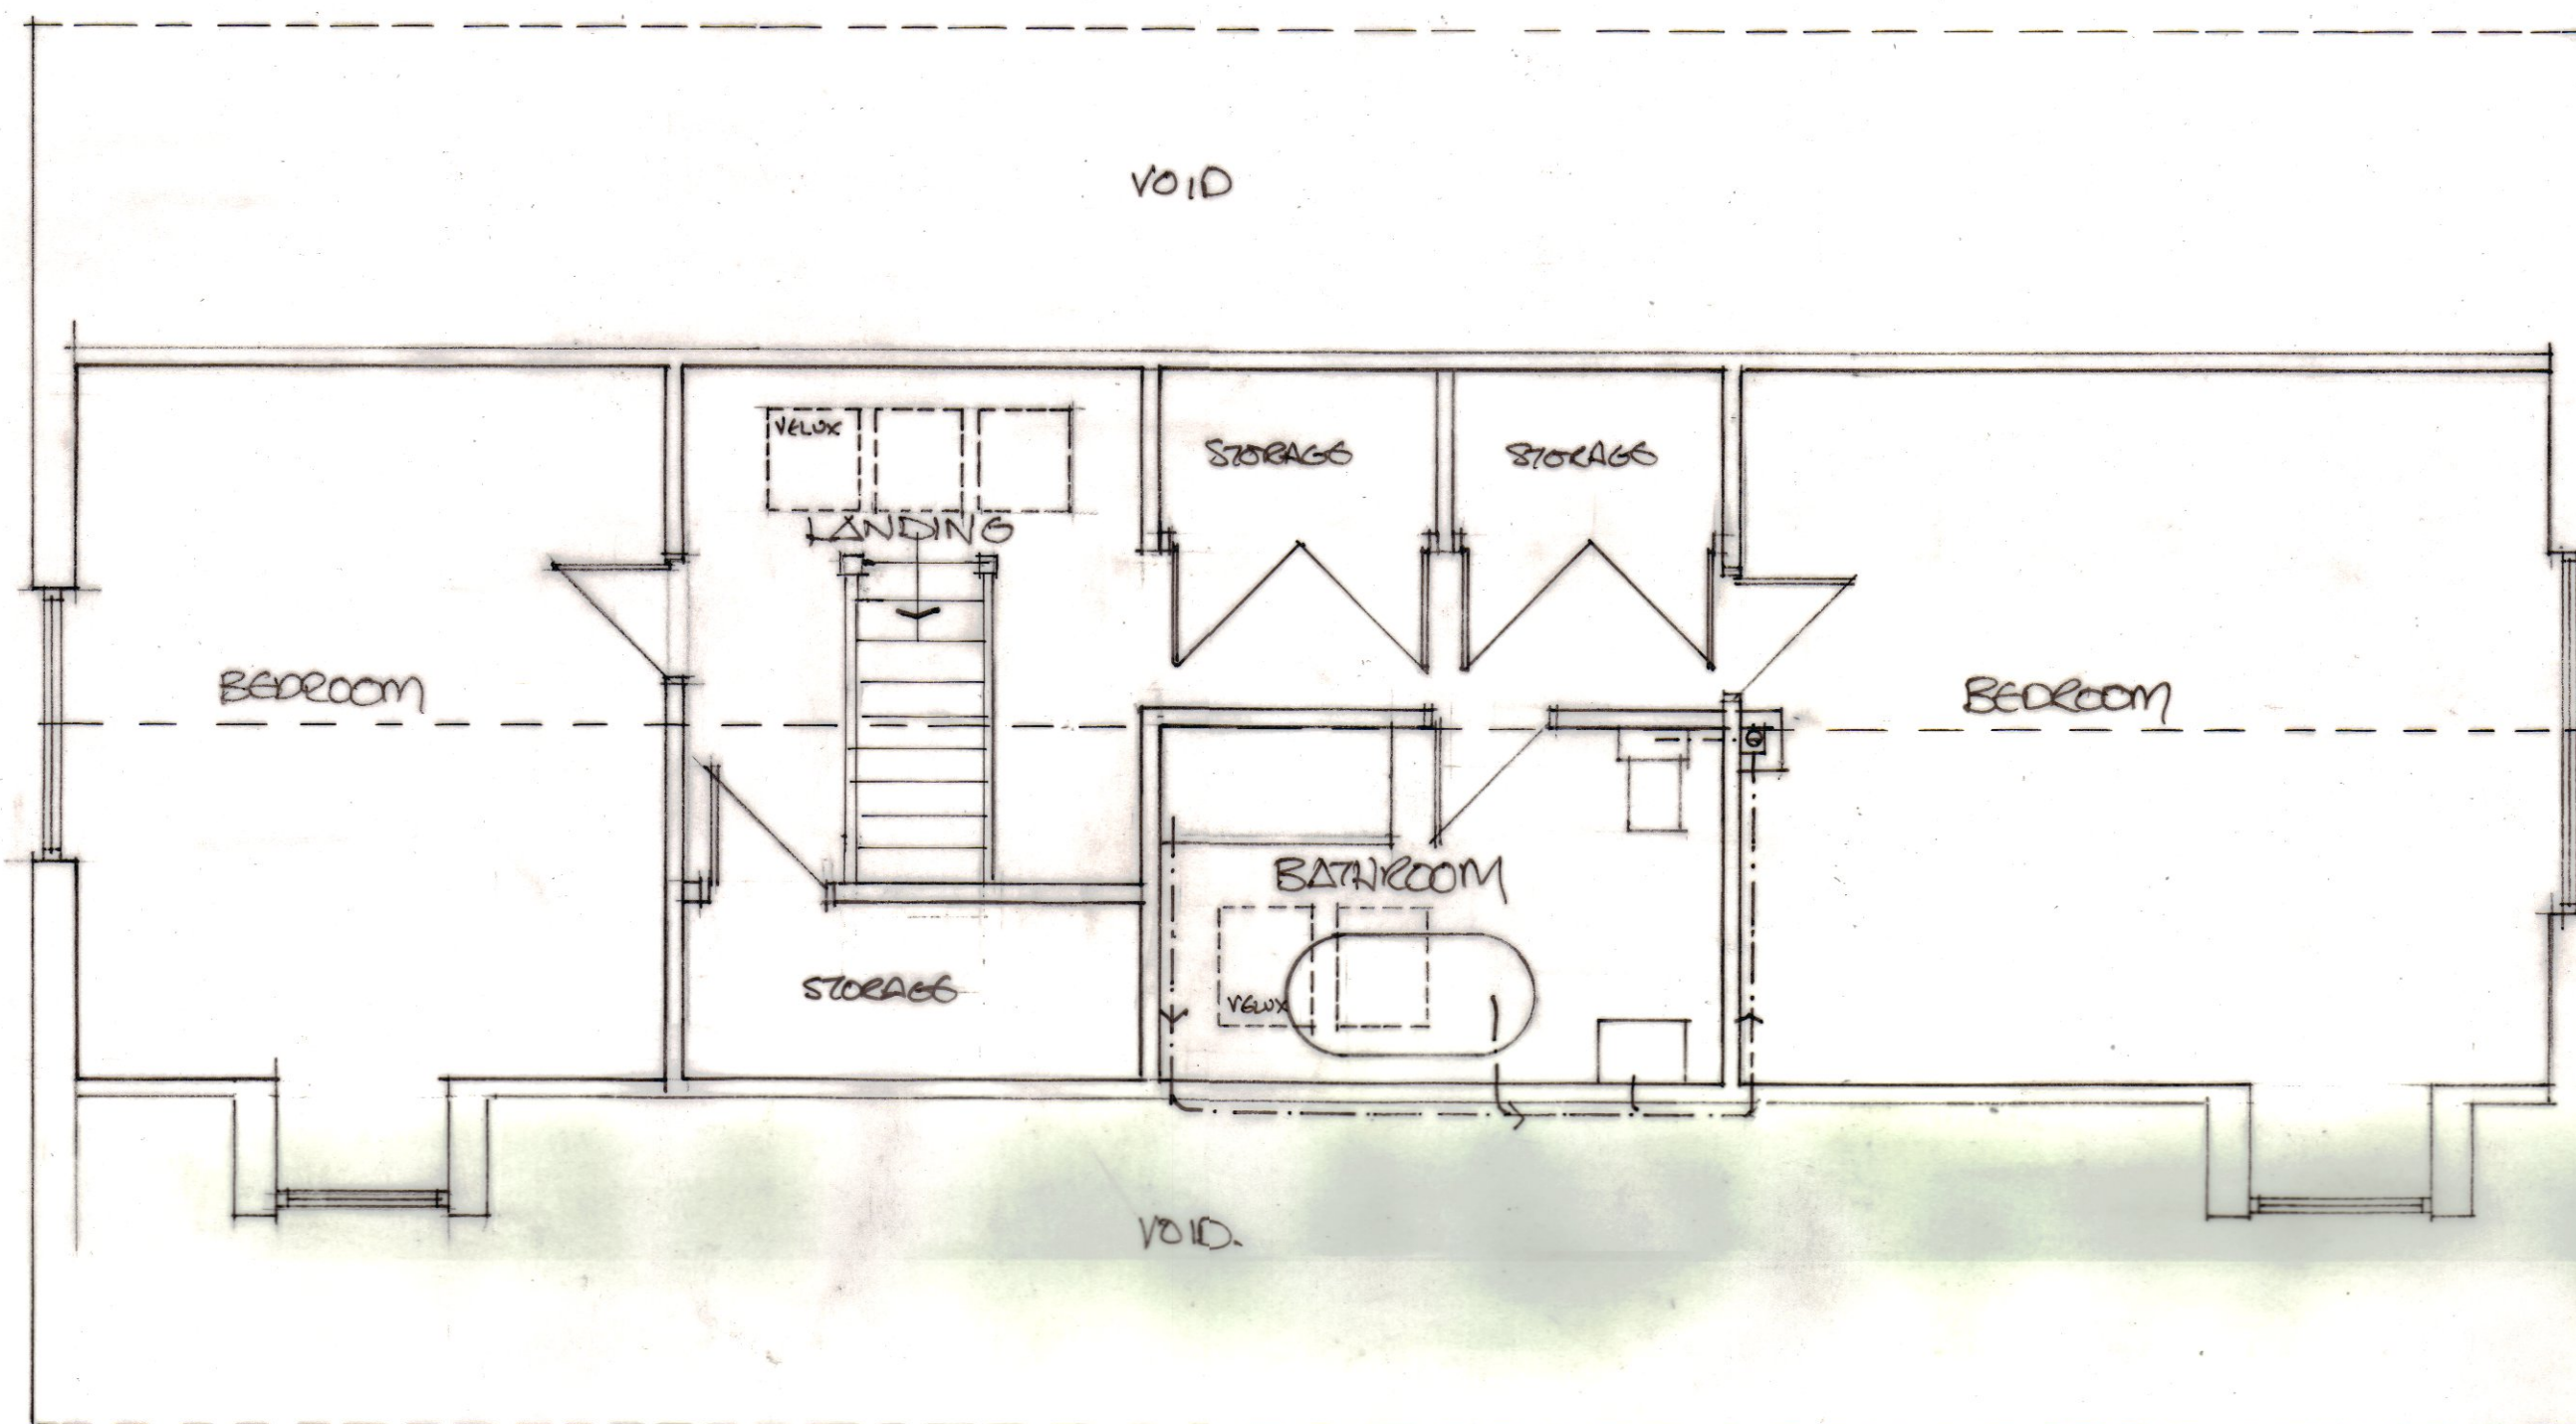

FIRST FLOOR PLAN

PROPOSED EXTENSION FOR KITCHEN, UTILITY AND GARAGE AT GROUND FLOOR WITH NEW ROOF FOR 2 ADDITIONAL BEDROOMS AND BATHROOM AT FIRST FLOOR.

MR D TOMLINSON

PROPOSED FF PLAN AND ELEVATIONS

SCALE 1:50, 1:100 @ A2 FEBRUARY 2022

DT/3