


F.F. PLAN

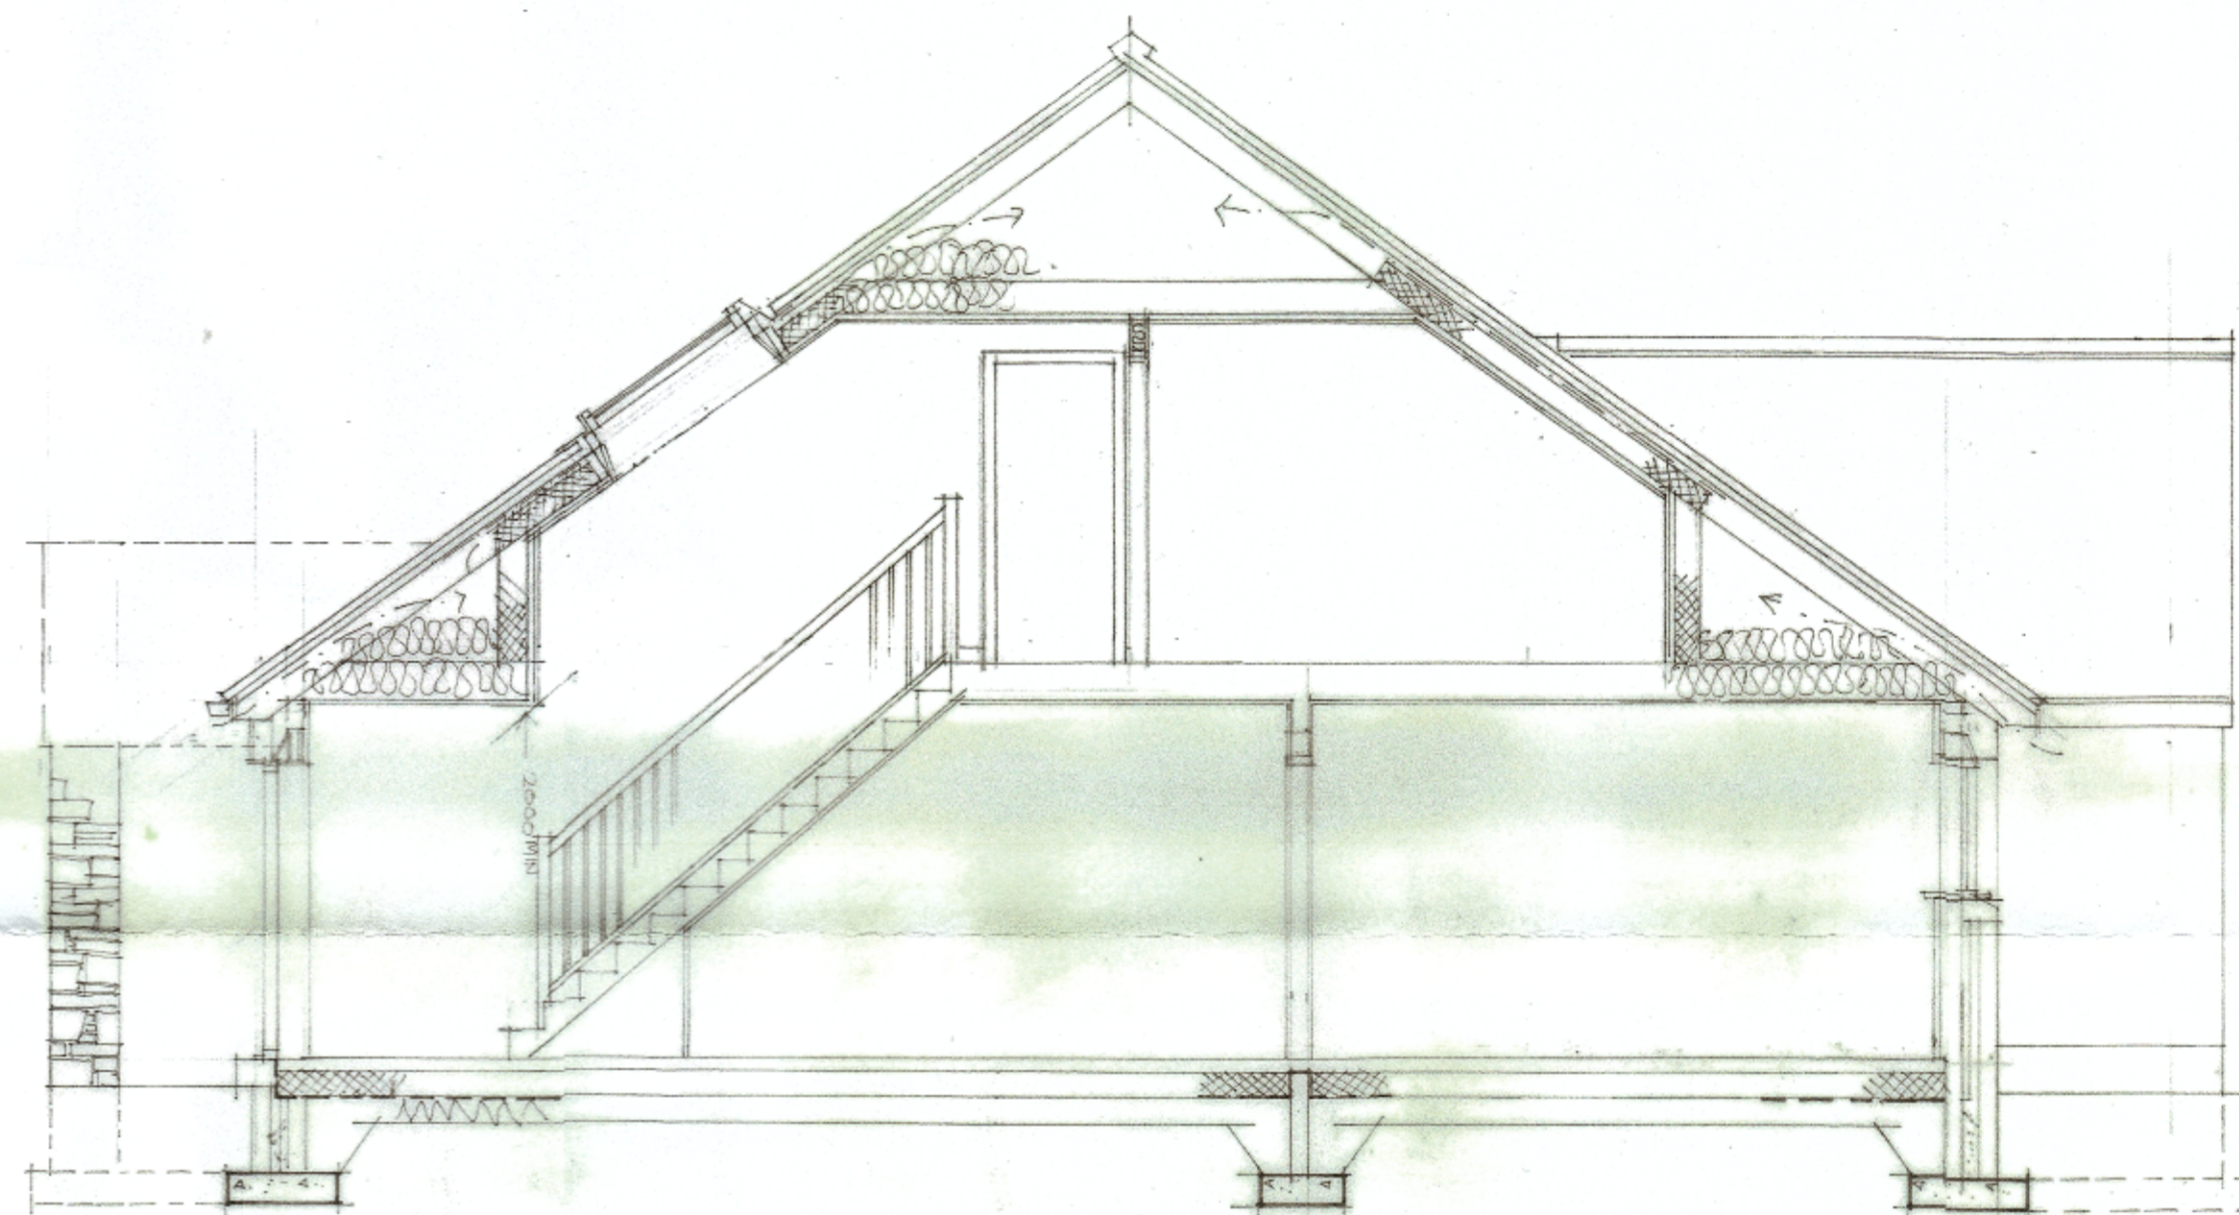

SECTION

PROPOSED 4 BEDROOM BUNGALOW 1 CRICKETERS VIEW
CHURCH STREET CLEATOR FOR MR P CURNOW

PROPOSED FIRST FLOOR PLAN AND SECTION

SCALE 1:50 @A2

APRIL 2023

PC/2