


LEGEND

- EXISTING STRUCTURE
- BRICKWORK
- BLOCKWORK
- EXISTING COMBINED DRAINAGE
- PROPOSED COMBINED DRAINAGE
- PROPOSED FOUL WATER DRAINAGE
- PROPOSED SURFACE WATER DRAINAGE
- STRUCTURAL ELEMENT

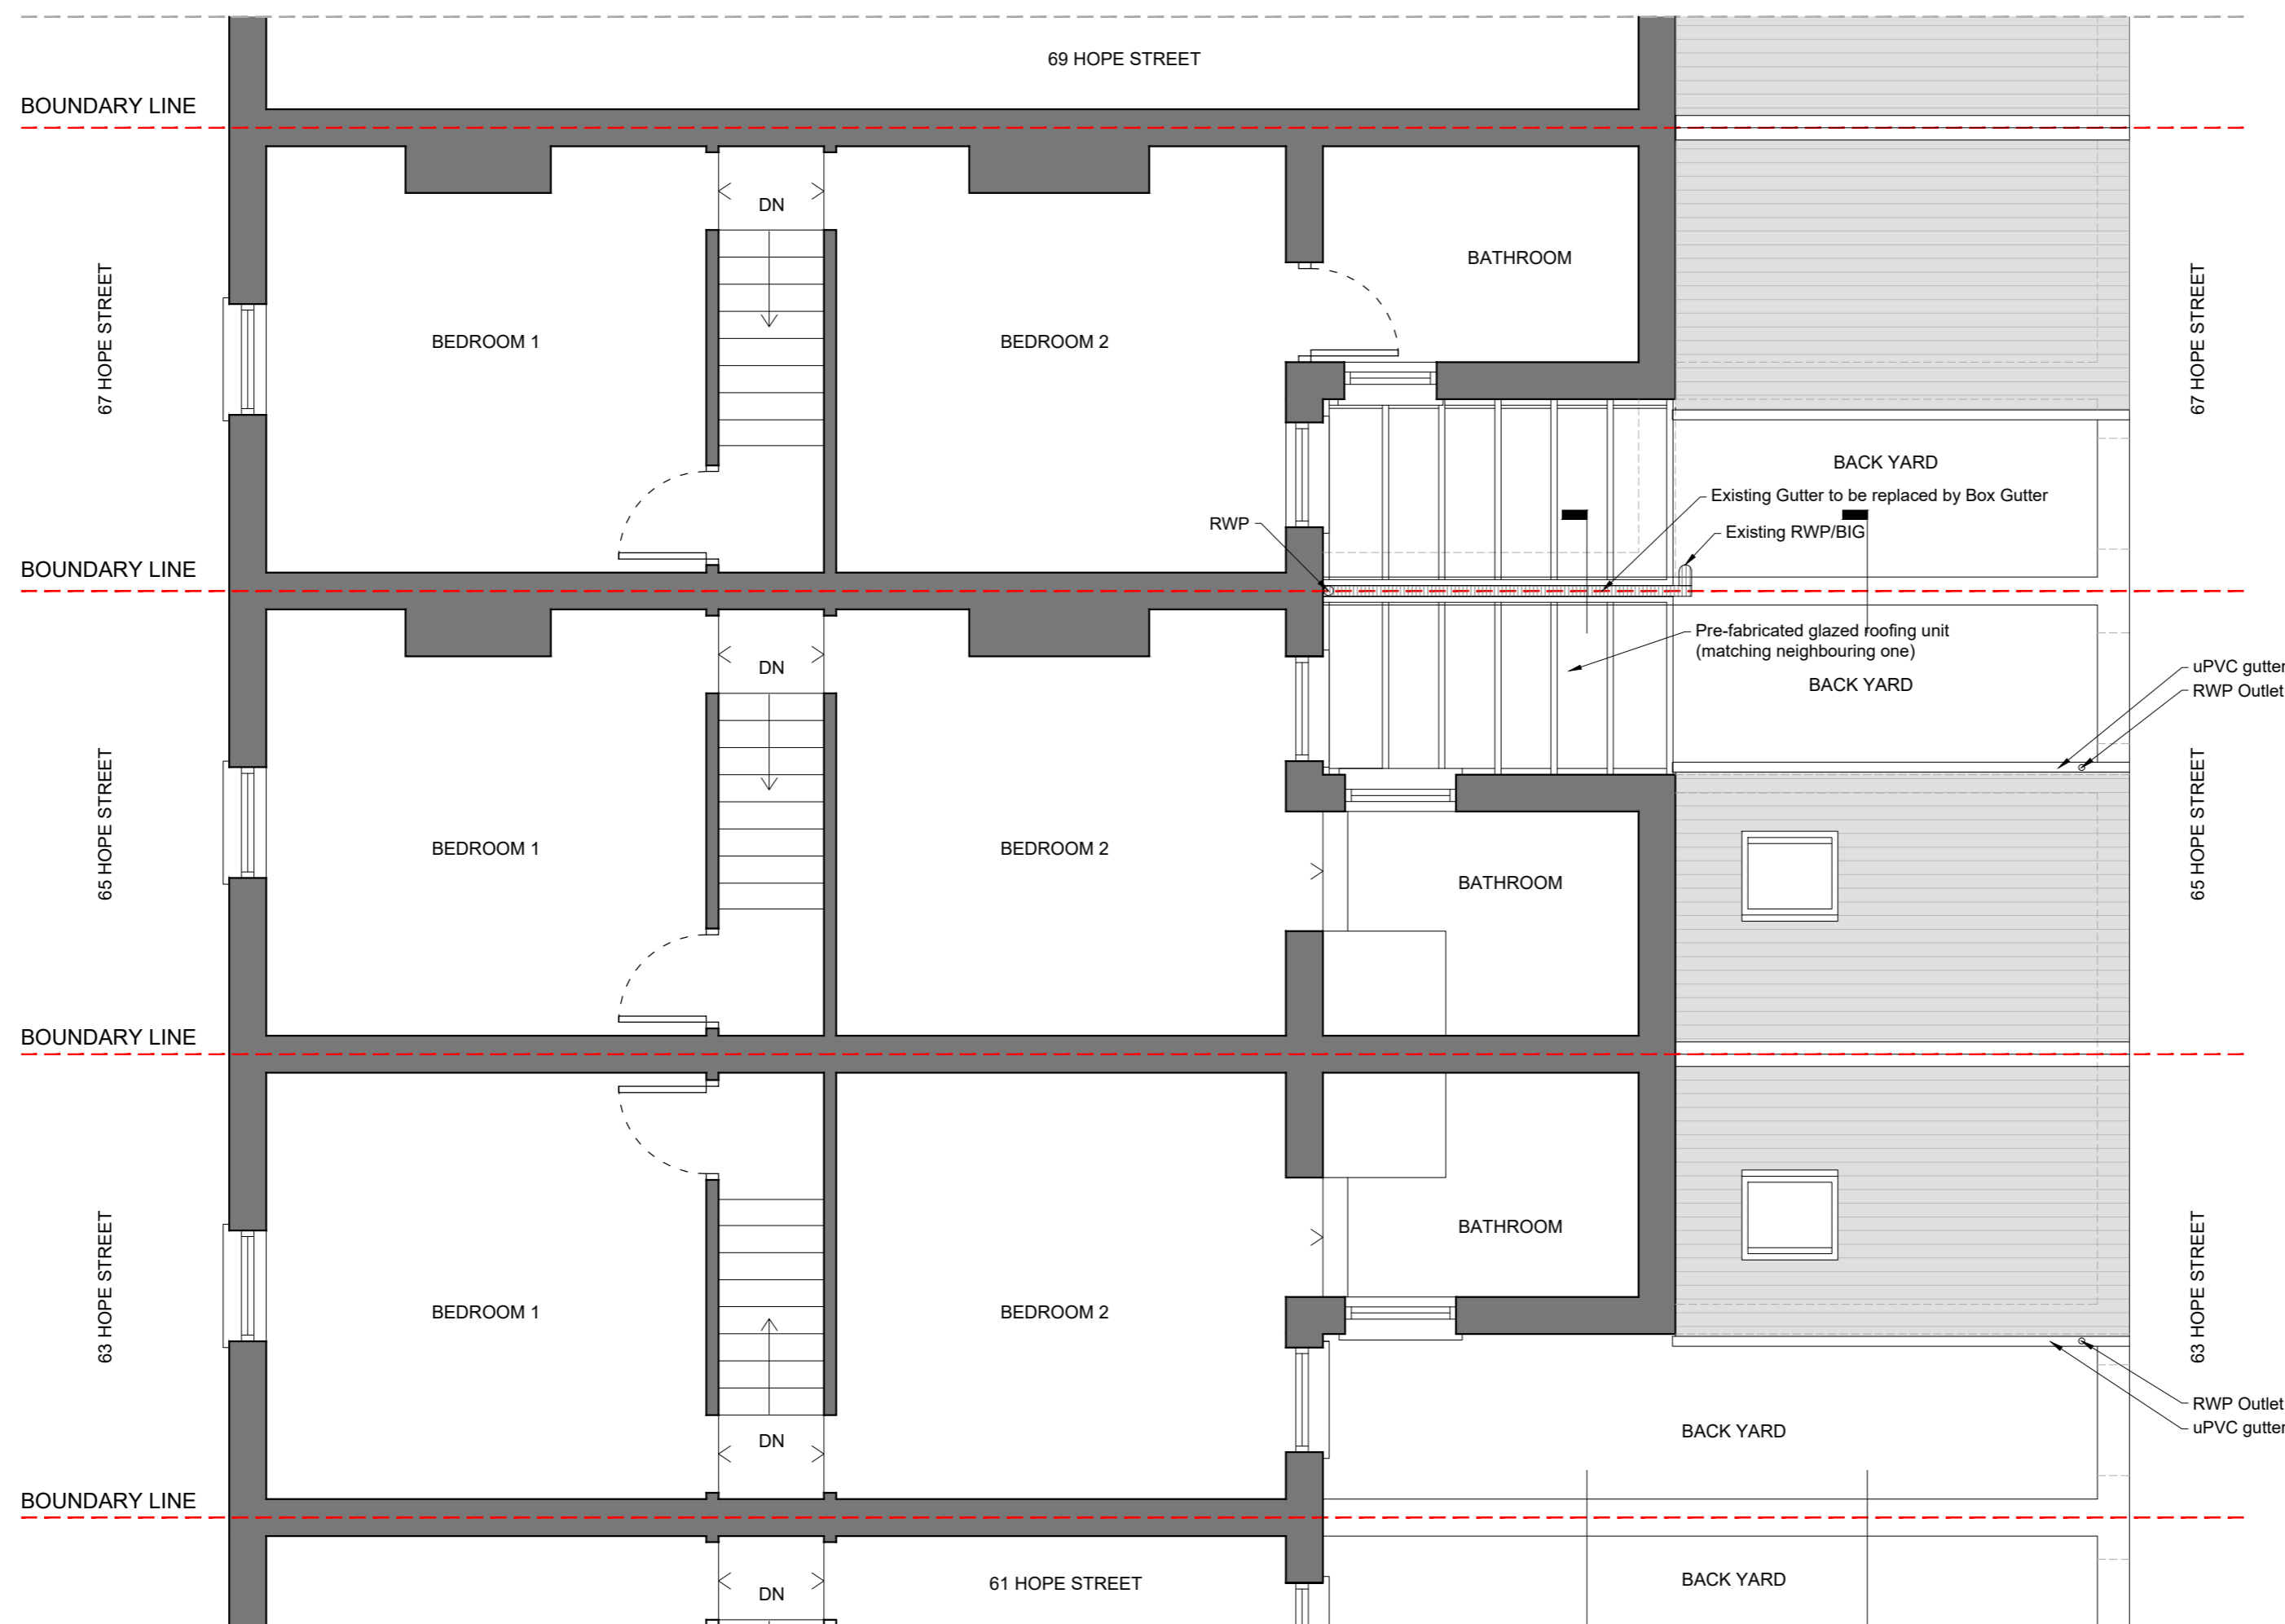

1 PROPOSED FIRST FLOOR PLAN
Scale 1:50



Rev.	Date	Notes	Int.
A	19/08/21	PRELIMINARY ISSUE	TV

Notes:
This drawing is protected by copyright and must not be copied or reproduced without the written consent of M&P Gadsden Consulting Engineers Ltd. No dimensions are to be scaled from this drawing. All dimensions and sizes to be checked on site. ©

Client: As if by Magic Ltd

Project: **Architectural Works**
@63/65 Hope Street
Millom
Cumbria
LA18 4JW

Drawing Title:

PROPOSED FIRST FLOOR PLAN

Status: **BUILDING REGULATIONS**

Date	Drawn	TV	Scale
19/08/21	TV	TV	1:50 @A3
Drawing No.	Revision		A
21235-BR-203			

M & P Gadsden
Consulting Engineers Ltd

Unit 20
Meetings Industrial Estate
Park Road
Barrow-in-Furness
Cumbria
LA14 4TL

Tel: 01229 813333

Web: www.mpg-consulting.co.uk
Email: mpg@mpg-consulting.co.uk