


Malcolm Jones : PLANNING & DESIGN SERVICE.
Telephone : 01229 824952
07867 501 578
E – mail : maljones2@yahoo.com

POOLSIDE BARN
HAVERIGG,
nr. MILLOM

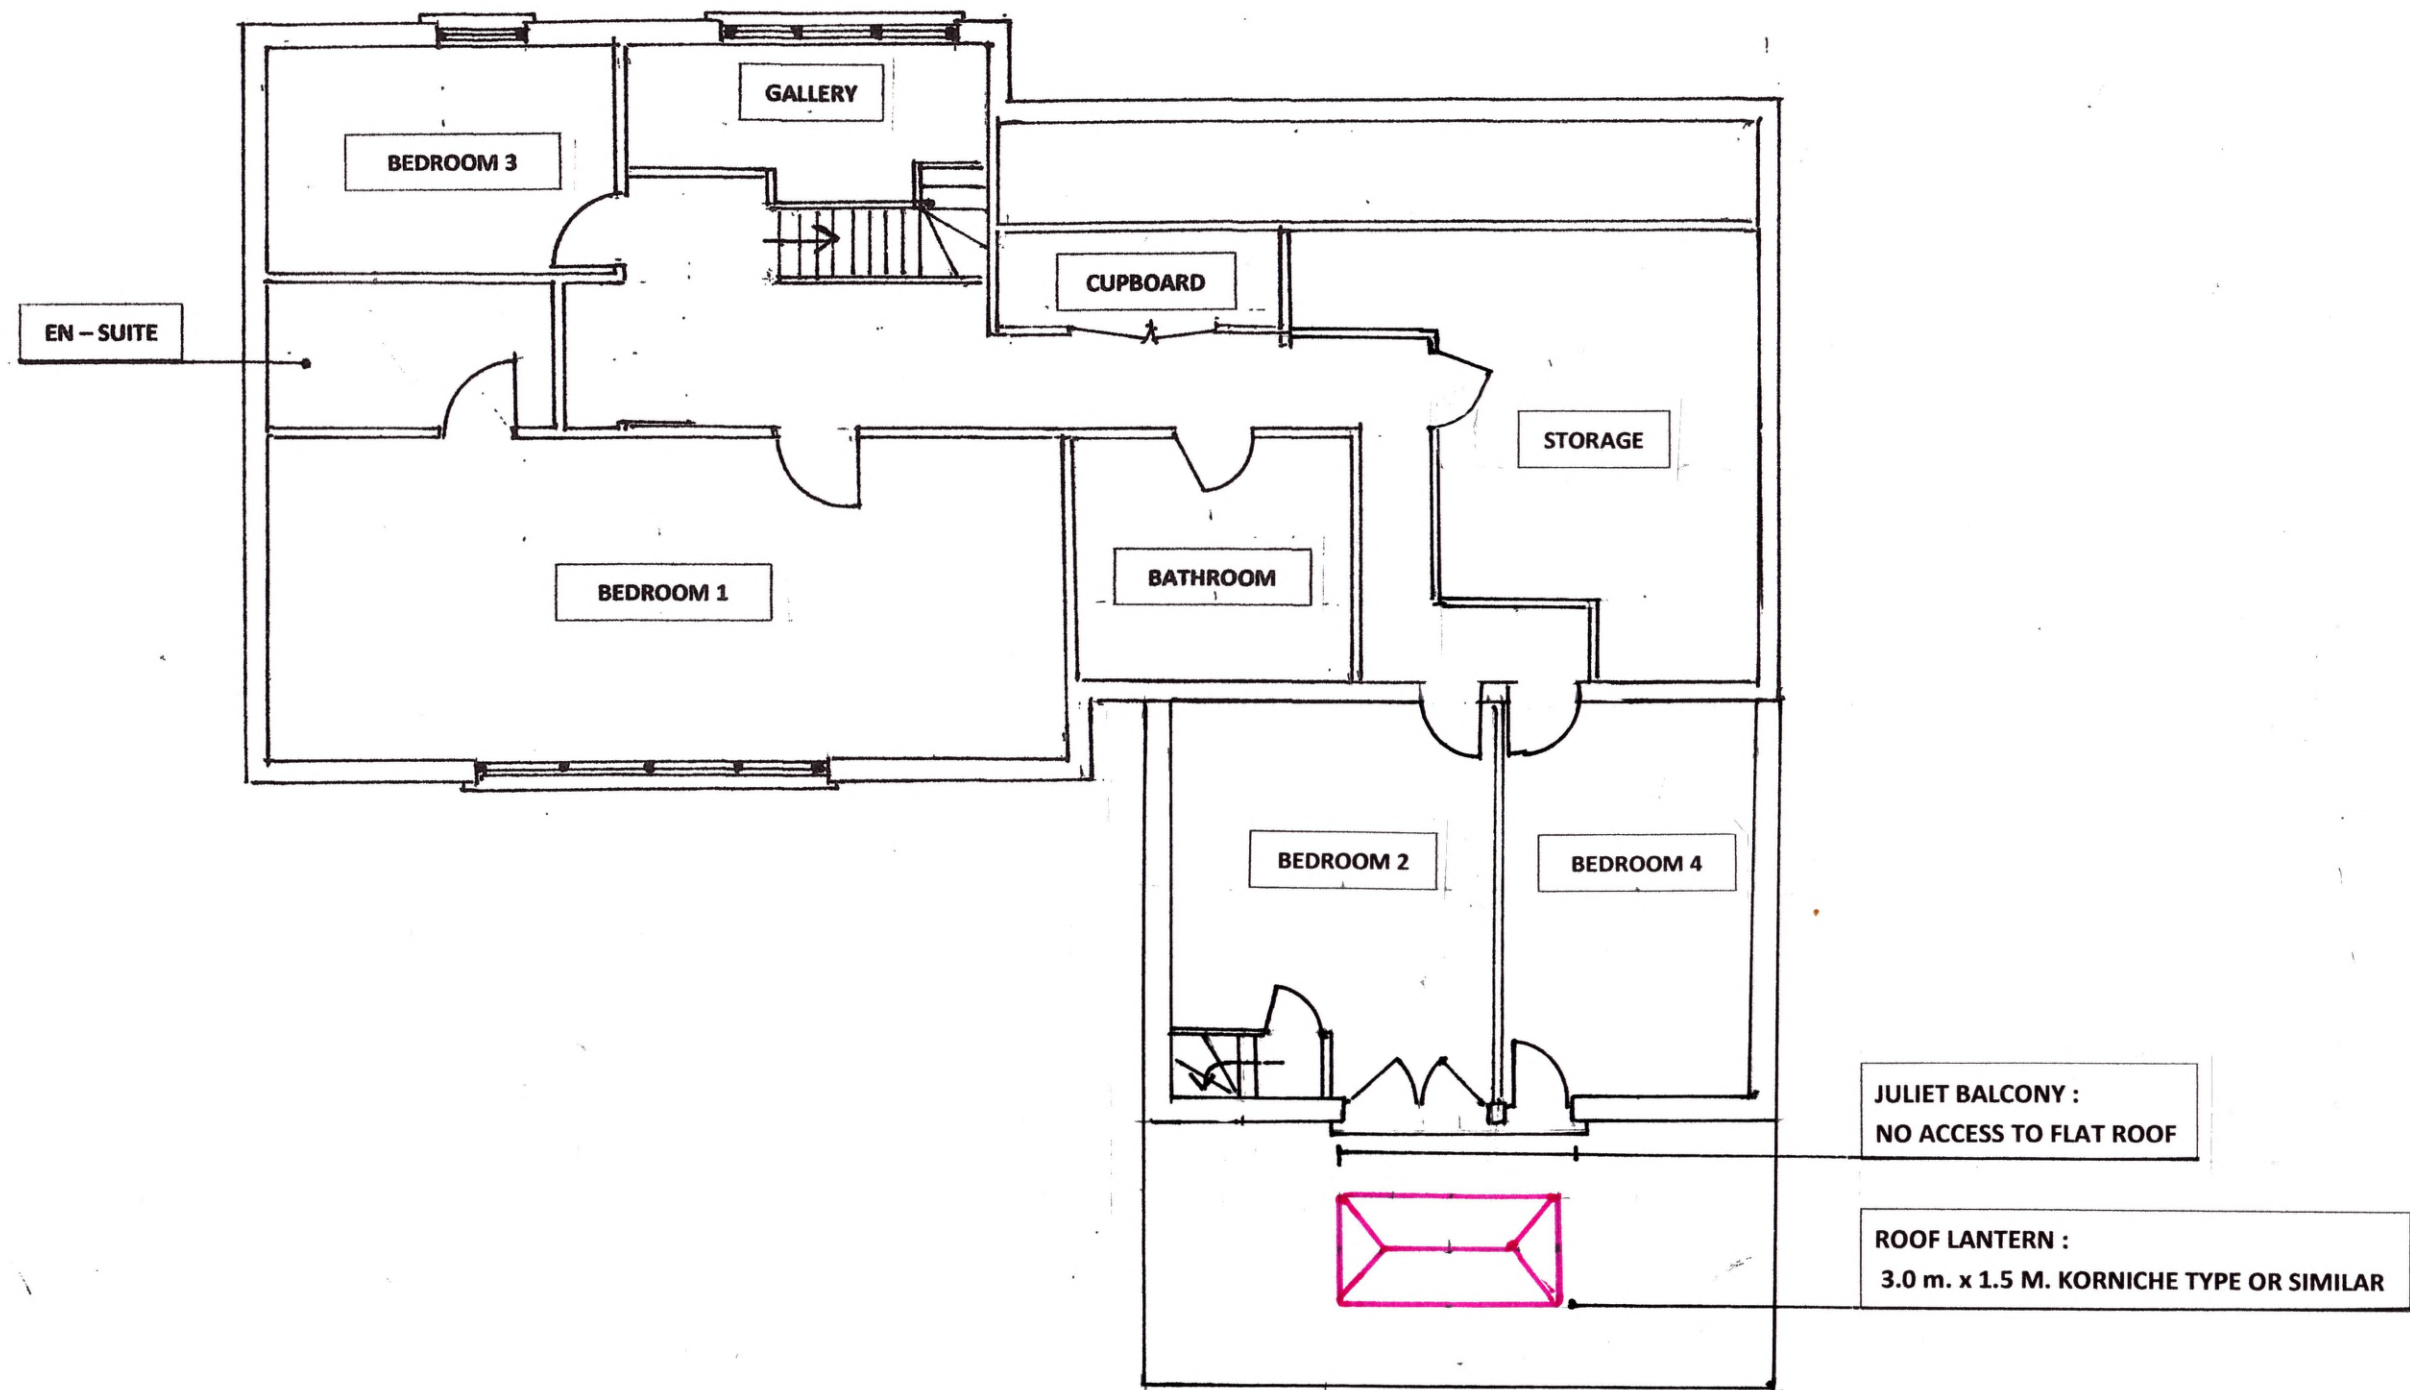

PROPOSED FIRST FLOOR PLAN

DRAWING SCALE BAR : 1 : 200 AT A3 PAPER SIZE.

0 2M 4M 6M

ISSUE 2

REF. DRG. No. MEJ / 2025 / 838 / 006 SCALE – 1 : 100