


Malcolm Jones : PLANNING & DESIGN SERVICE.
Telephone : 01229 824952
07867 501 578
E - mail : maljones2@yahoo.com

PLOT 8,
CALDERFIELD,
SALTHOUSE ROAD,
MILLOM.

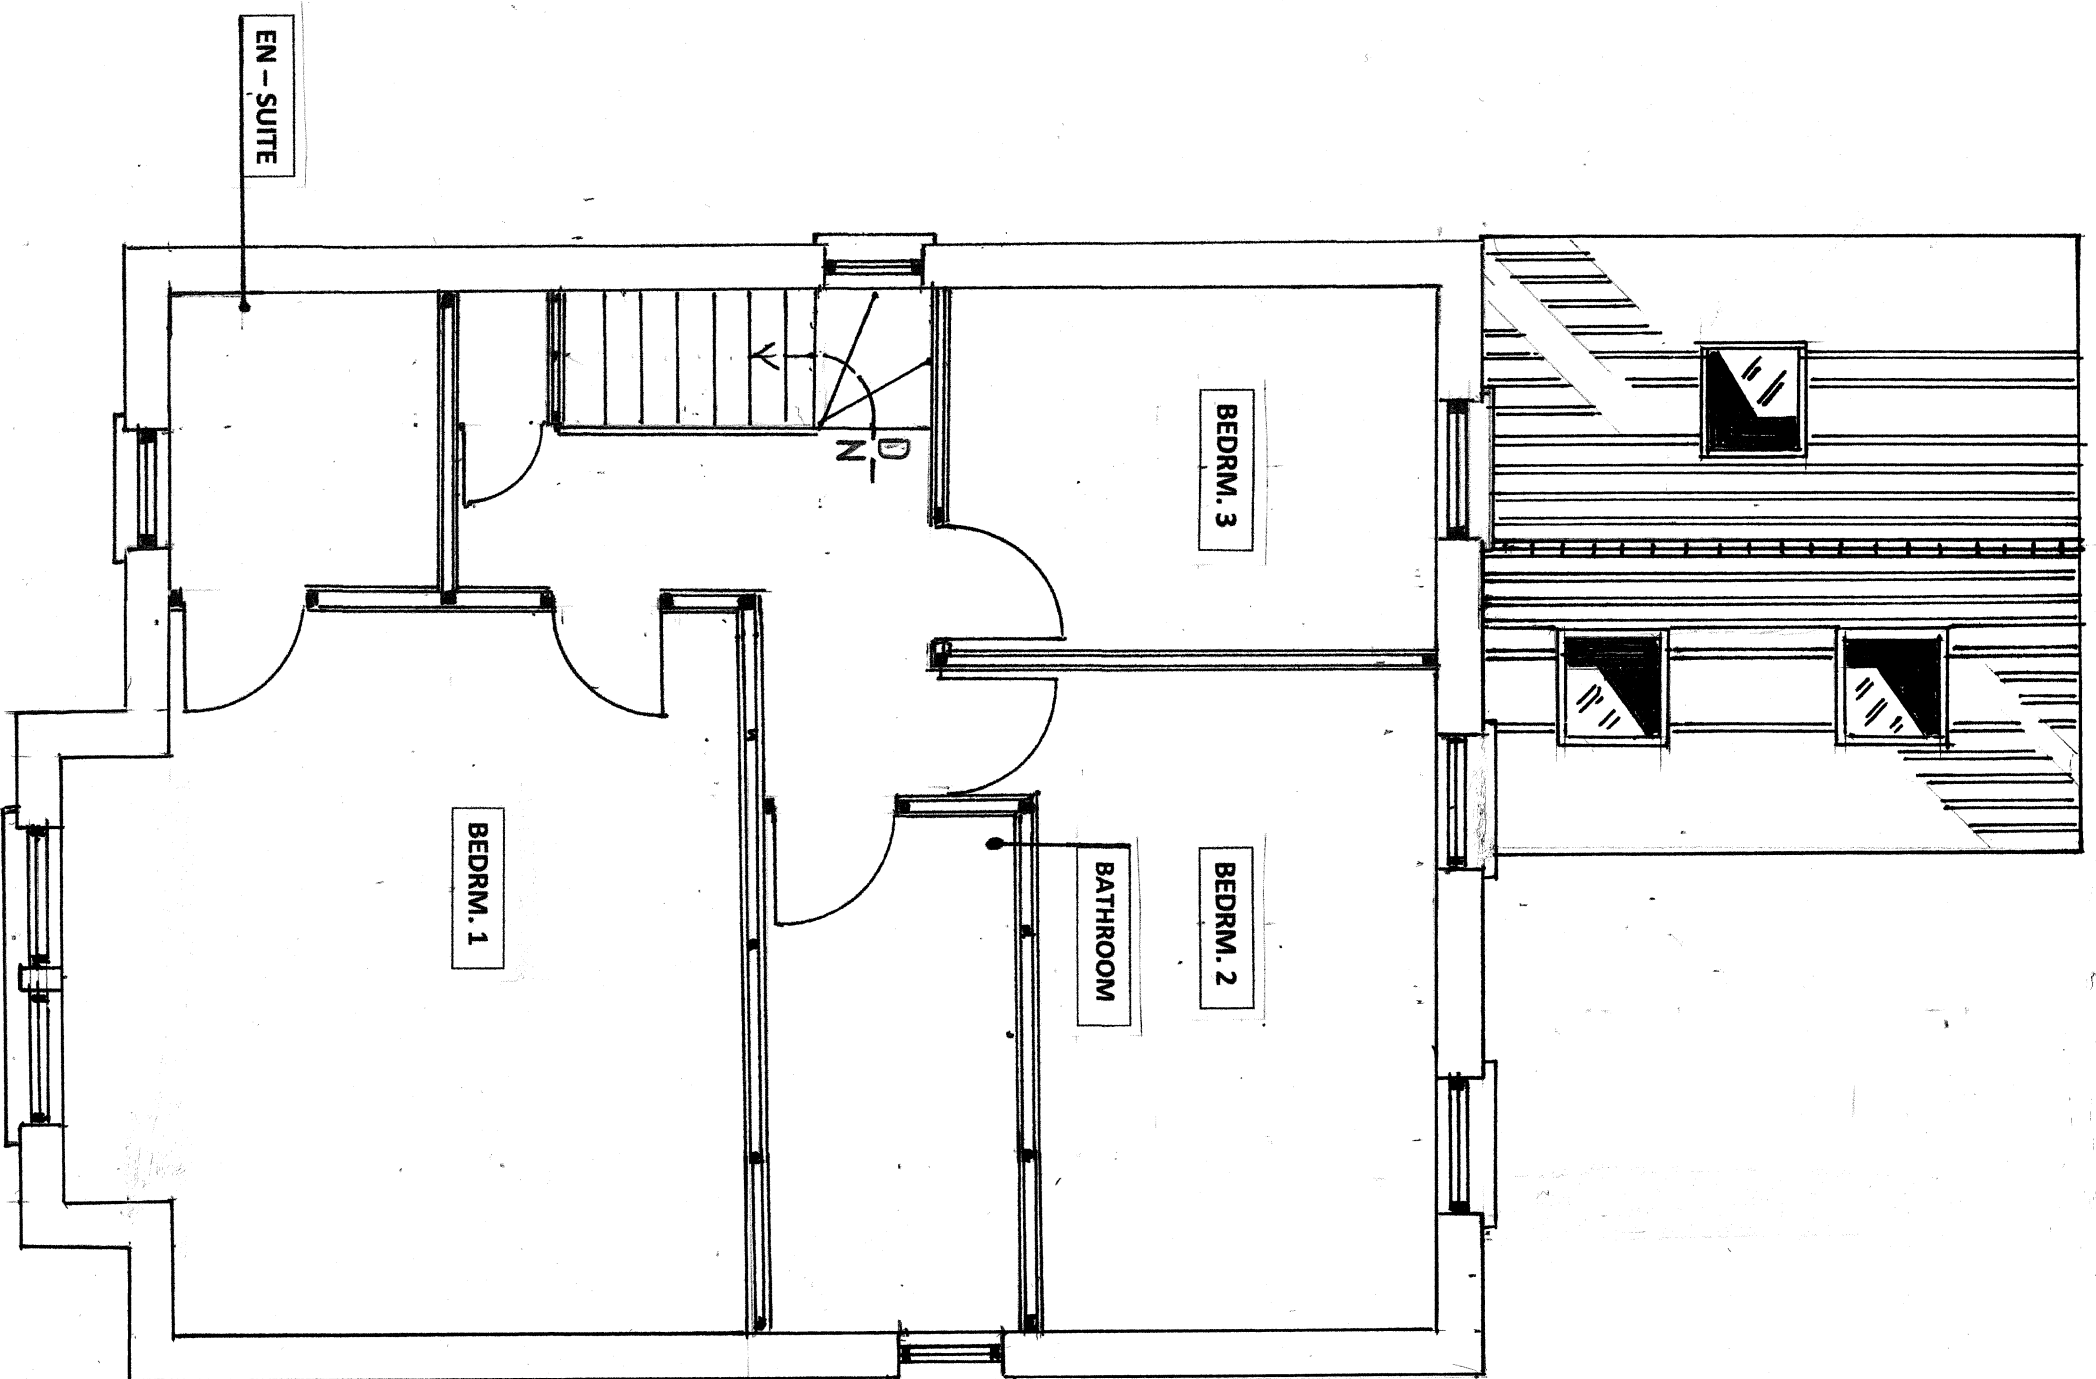

PROPOSED FIRST FLOOR PLAN

REF. DRG. No : MEJ / 2024 / 780 / 004 SCALE - 1 : 50.