


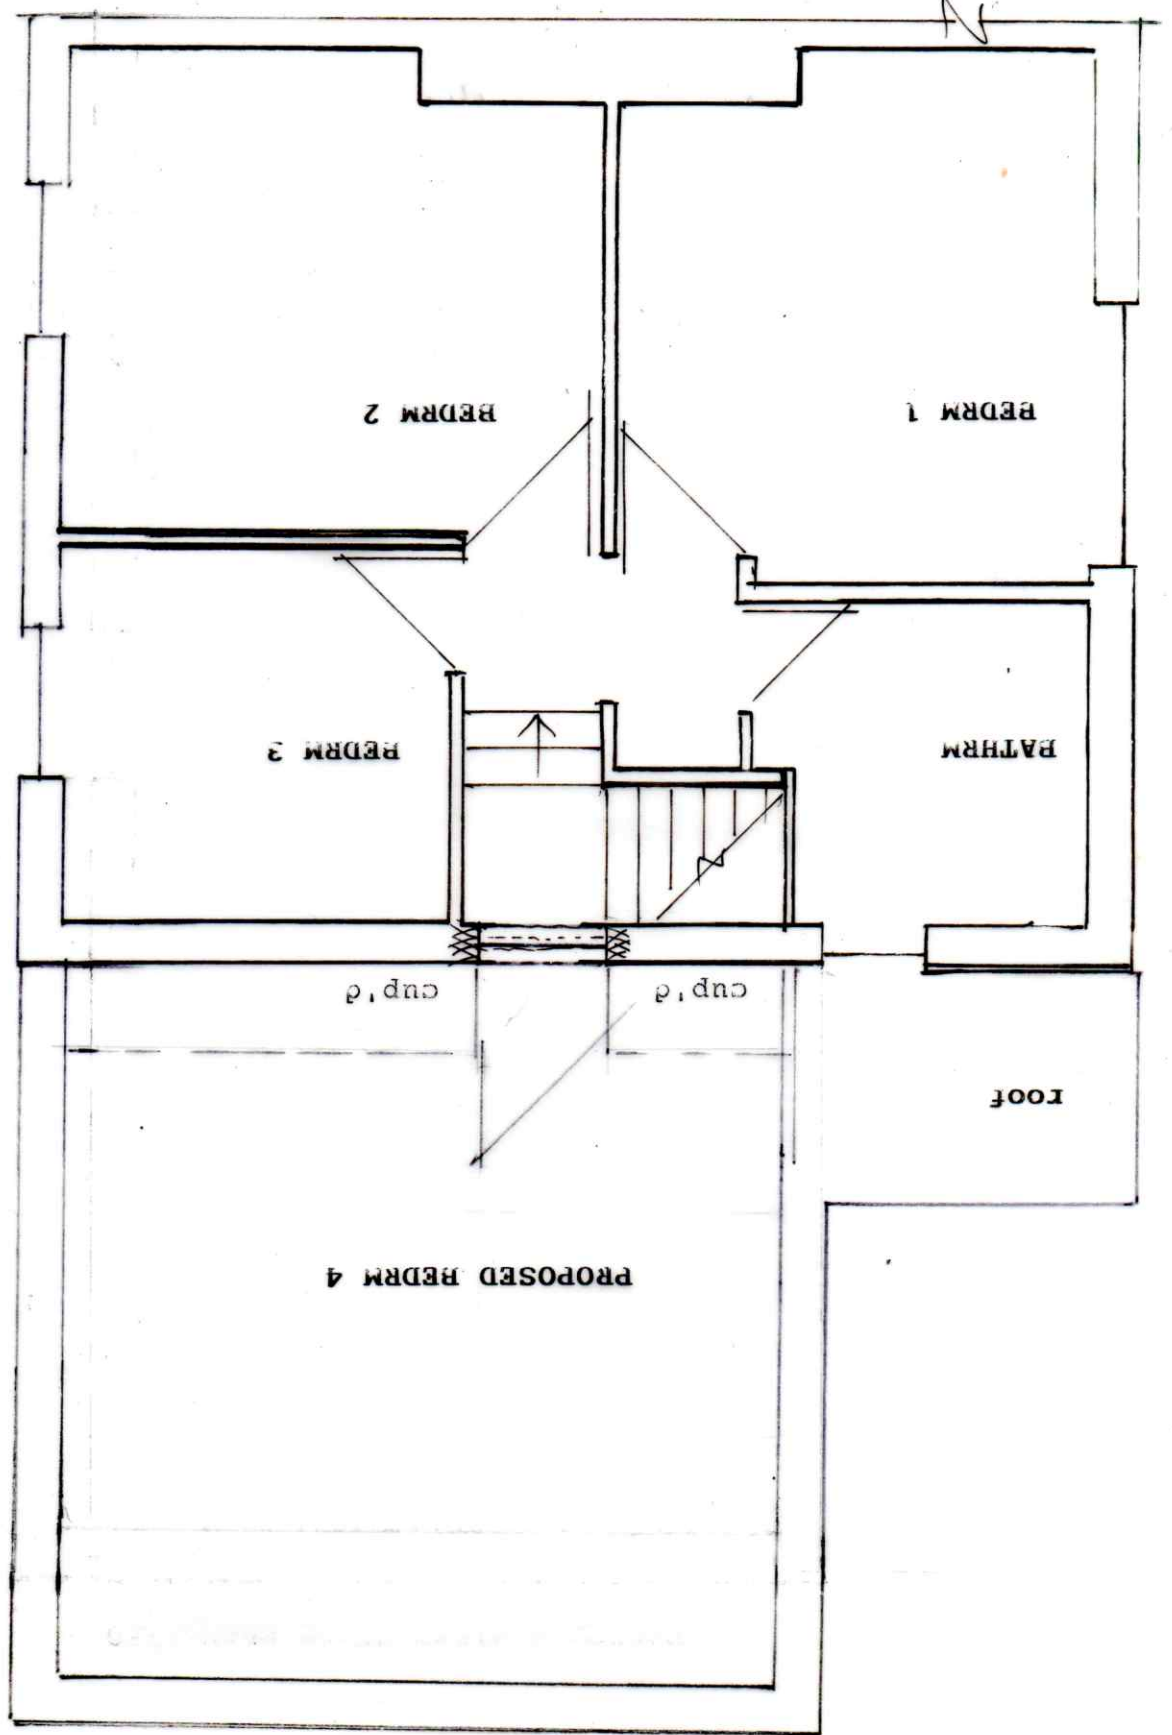

PROPOSED FIRST FLOOR PLAN SCALE 1:50