


REV	DATE	DESCRIPTION	DRW	CHK
P01	2023-10-18	First issue	Adel	MJ
P02	2024-07-29	Net sales area updated	Adel	MJ



ALDI Building	
GROSS EXTERNAL FLOOR AREA (incl. loading bay, lobby, canopy)	2127 sq m
GROSS INTERNAL AREA (incl. loading bay & lobby)	1910 sq m
NET SALES AREA	1150 sq m

Client	Aldi Stores Ltd.
Project Title	Aldi - Whitehaven
Project Address	Preston Street Whitehaven

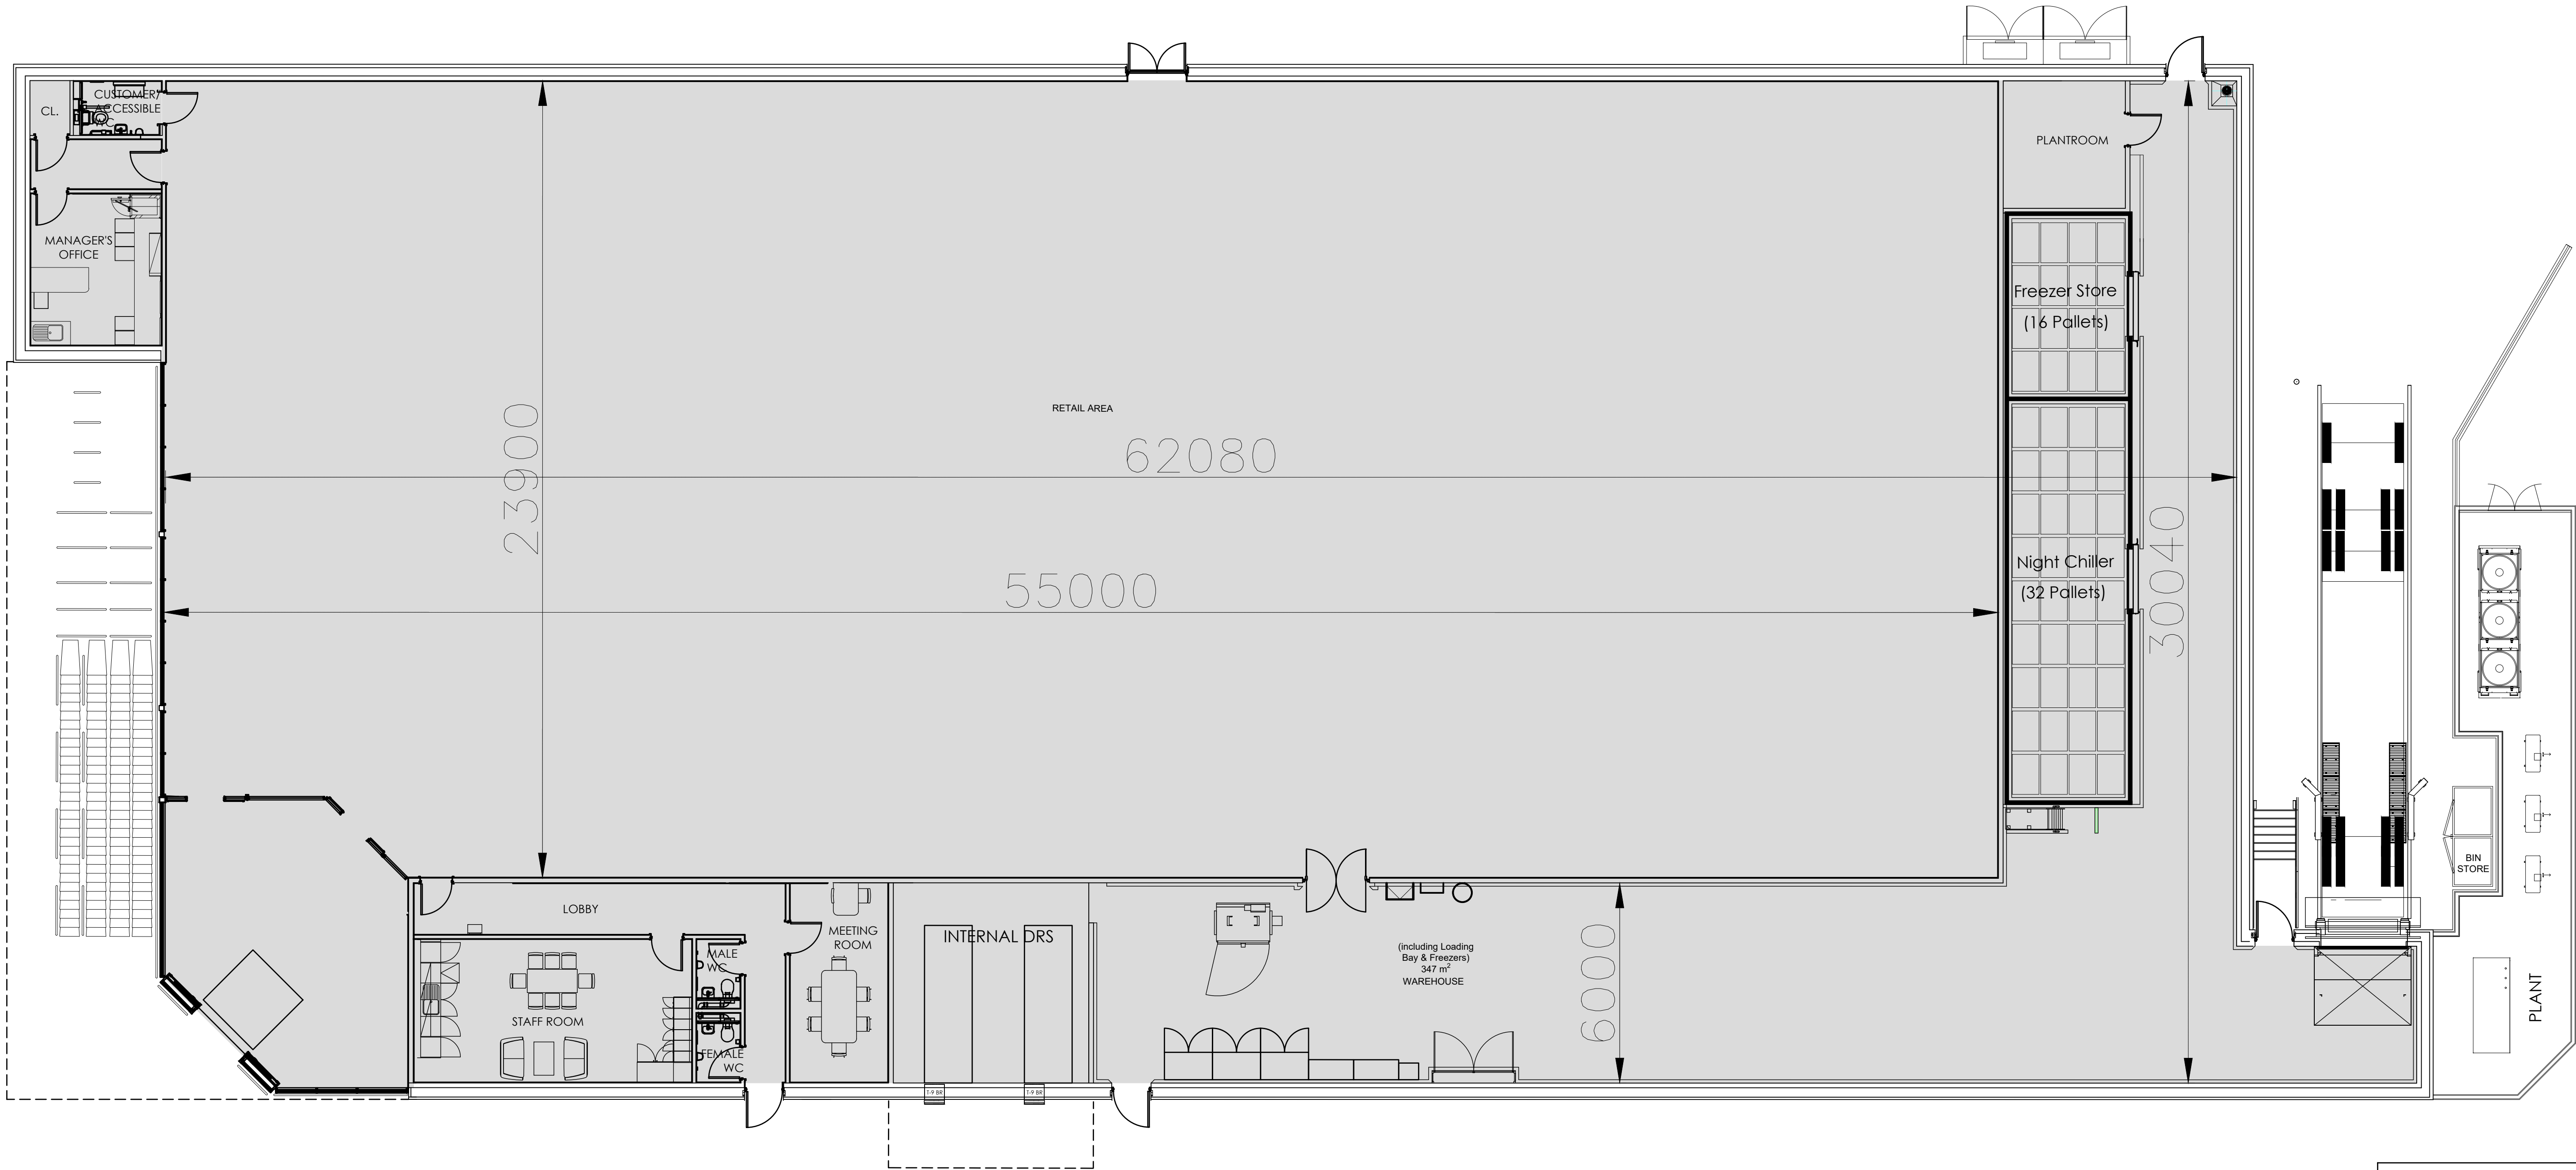

Proposed Floor Plan

Job No.	Originator	Zone	Level	Type	Role
0470	PA	XX	00	DR	A
System Classification	Drawing No.	Suitability	Revision		
PM_40_50-21-0003	S4	P02			
Drawn	Checked	Date	Scale	Size	
Adel	MJ	2023-10-12	1:100	A1	

Studio 303, Mailing Exchange,
Haults Yard, Walker Road,
Newcastle Upon Tyne,
NE6 2HL

One Lochrin Square,
92 Fountainbridge,
Edinburgh,
EH3 9QA

t: 0191 248 5551
e: admin@projektarchitects.com
w: www.projektarchitects.com

Architects | Construction

