


S. A. Pomphrey

JOHN STREET

GROUND FLOOR PLAN

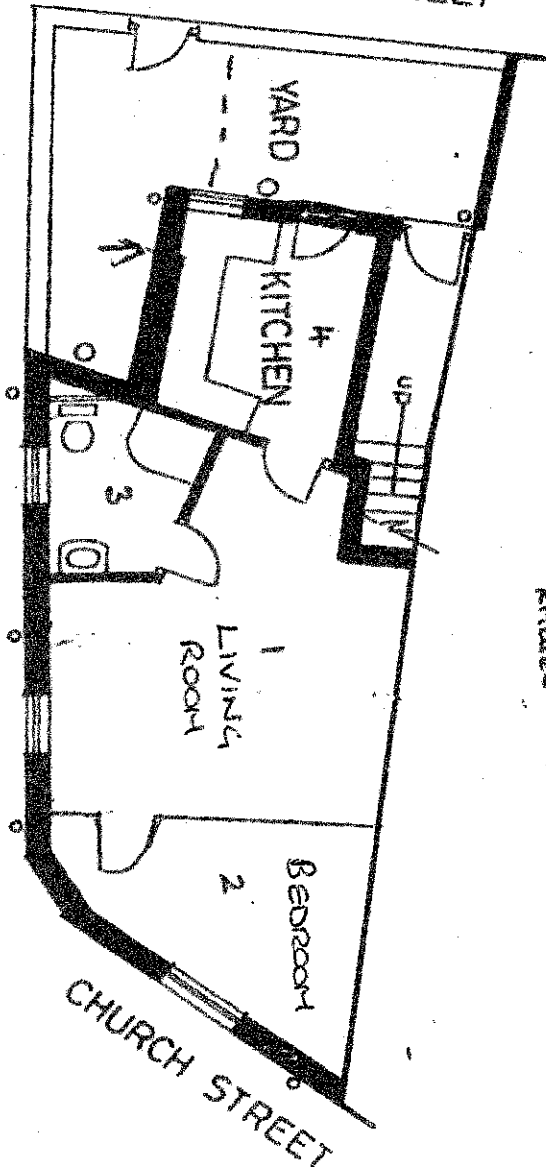

Floor area.
Living Room 1 = 18 sq. yds.
Bedroom 2 = 9 sq. yds.
Bedroom 3 = 8 sq. yds.
Kitchen 4 = 8 sq. yds. approx.

CONVERSION OF POST OFFICE TO FLAT
1 CHURCH STREET, MOOR ROW
PROPOSED PLANS
DRAWING No 3
SCALE 1:100

DEREK EVANS ARCHITECT
Hermitage, Birkby, Maryport, Cumbria
CA15 6RG Tel/Fax: (01900) 815291