


window head
149.370
window cill
148.370

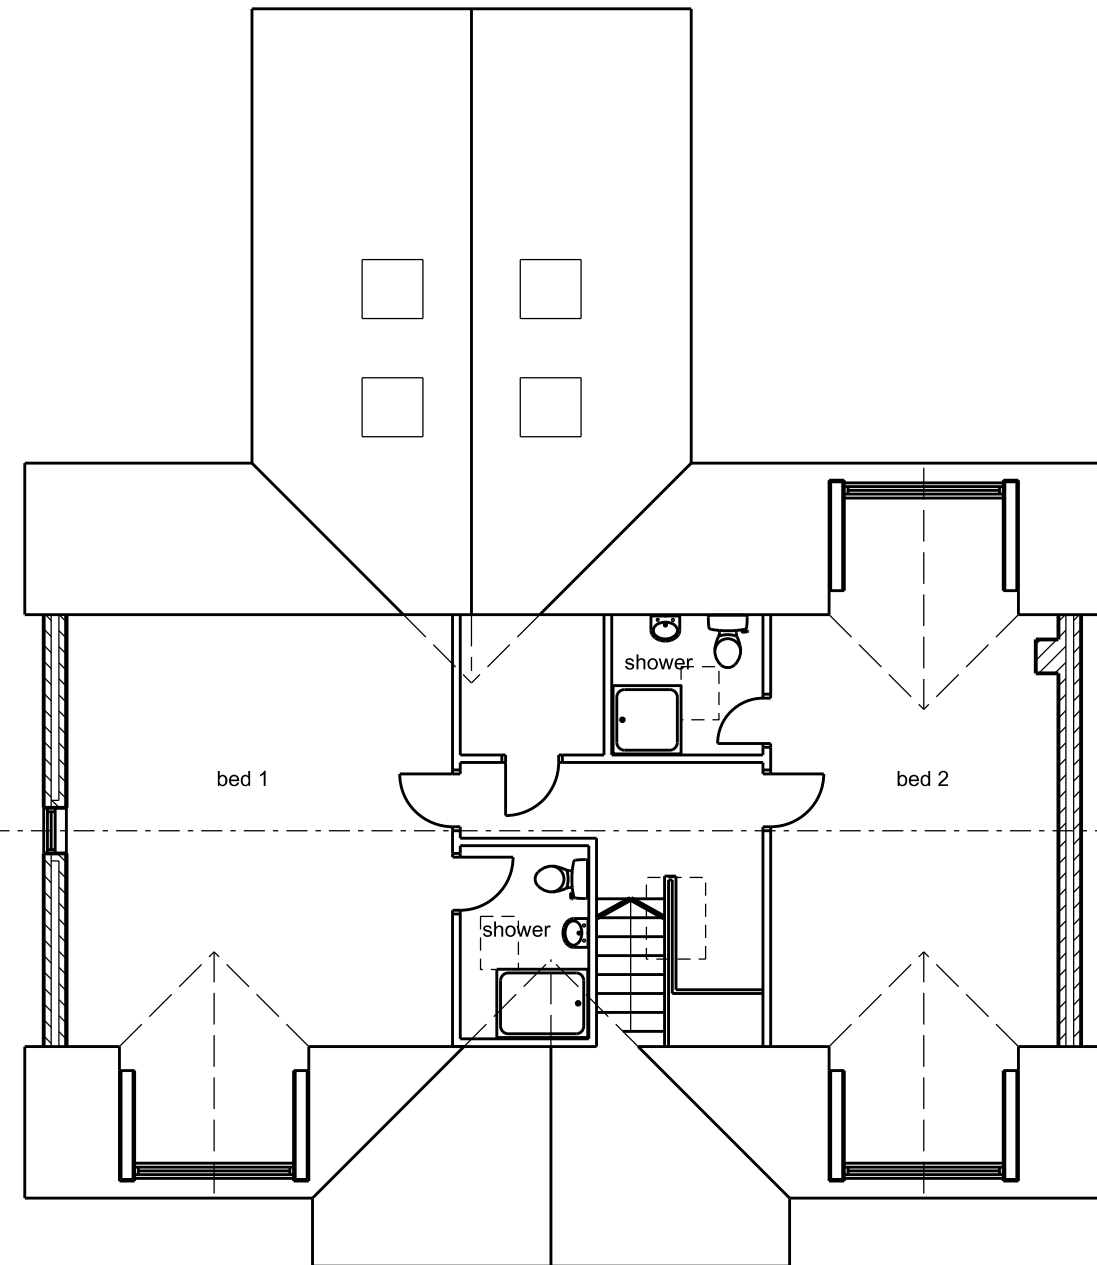

This scheme is subject to town planning and all other necessary consents.

Rev 01 aug 2021 First issue
Rev 02 dec 2021 Client amendment
Rev 03 mar 2022 Levels added

Dimensions, area and levels where given are only approximate and subject to site survey. All dimensions are to be checked on site. Any discrepancies or variations are to be reported to the client before work commences. Figured dimensions only are to be taken from this drawing.

This drawing is to be read in conjunction with all relevant consultants' and/or specialist drawings/documents and any discrepancies or variations are to be notified to the client before the affected work commences.

Client Mr K. Wirga
Job Title New dwelling on Plot 5, Gilgarran Park Gilgarran
Drawing Title Proposed ground and first floor plans

Scale: 1:100 @ A3/1:50 @ A1
Date: aug 2021
Job No: 299
Drwg No: 04001
Rev: 03

Richard J Lindsay
Home Dale
Low Scales
Wigton
CA7 3NE
email: calvadesign46@gmail.com
Mob : 07921 949618