
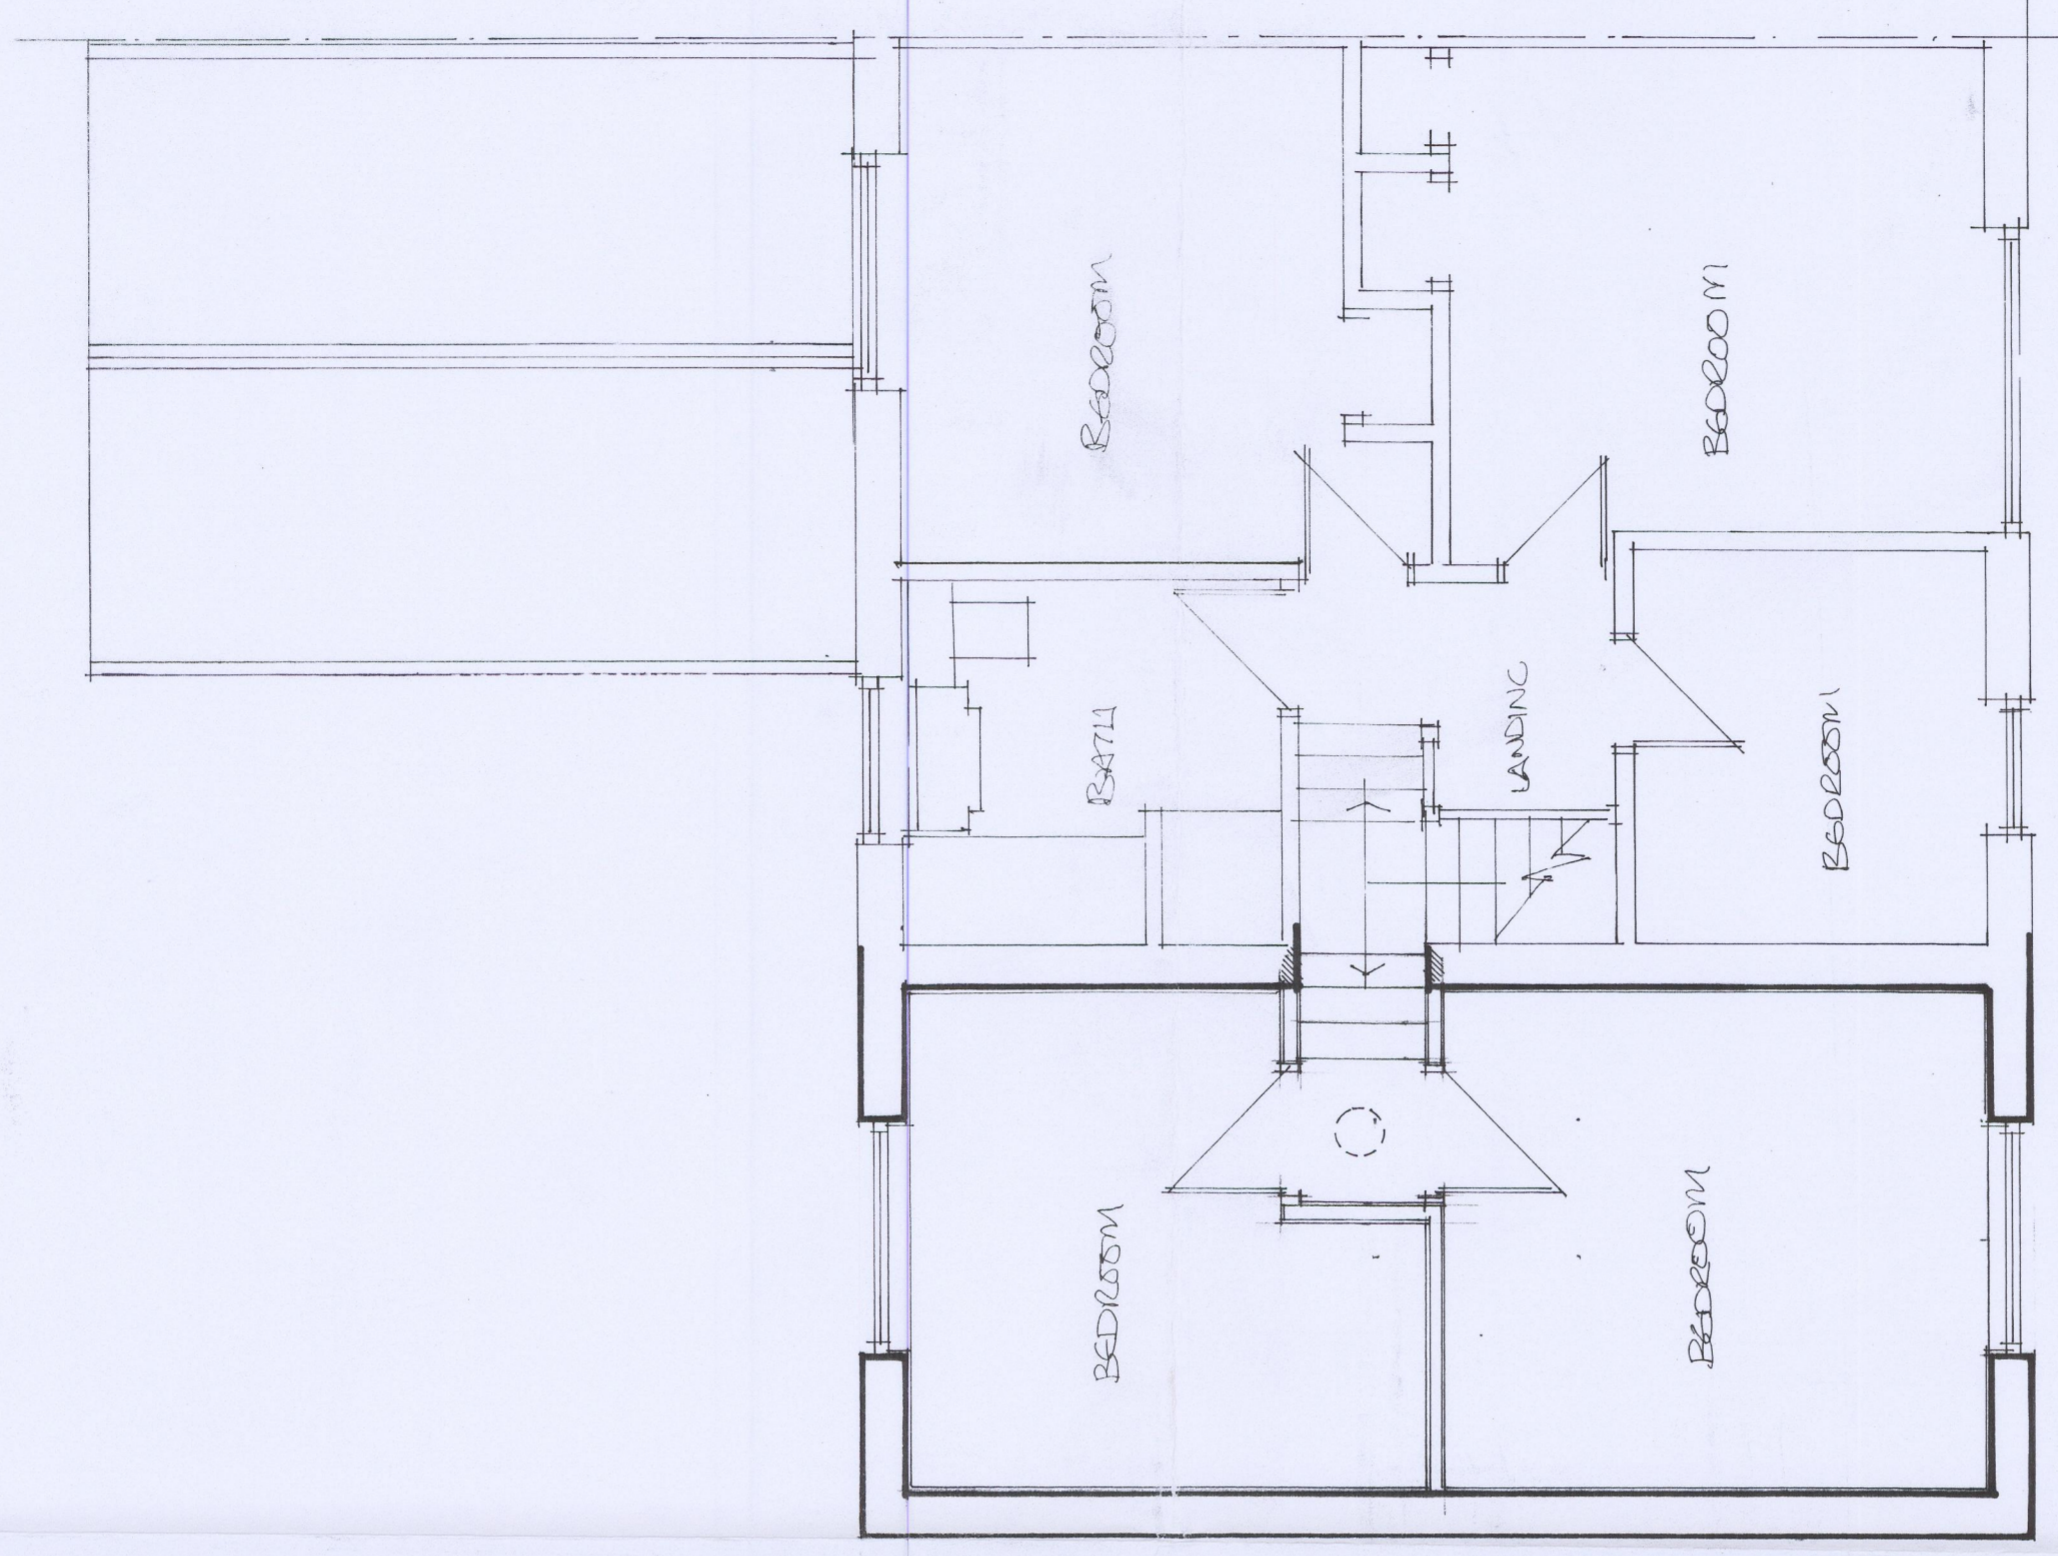


RAISED GARDEN

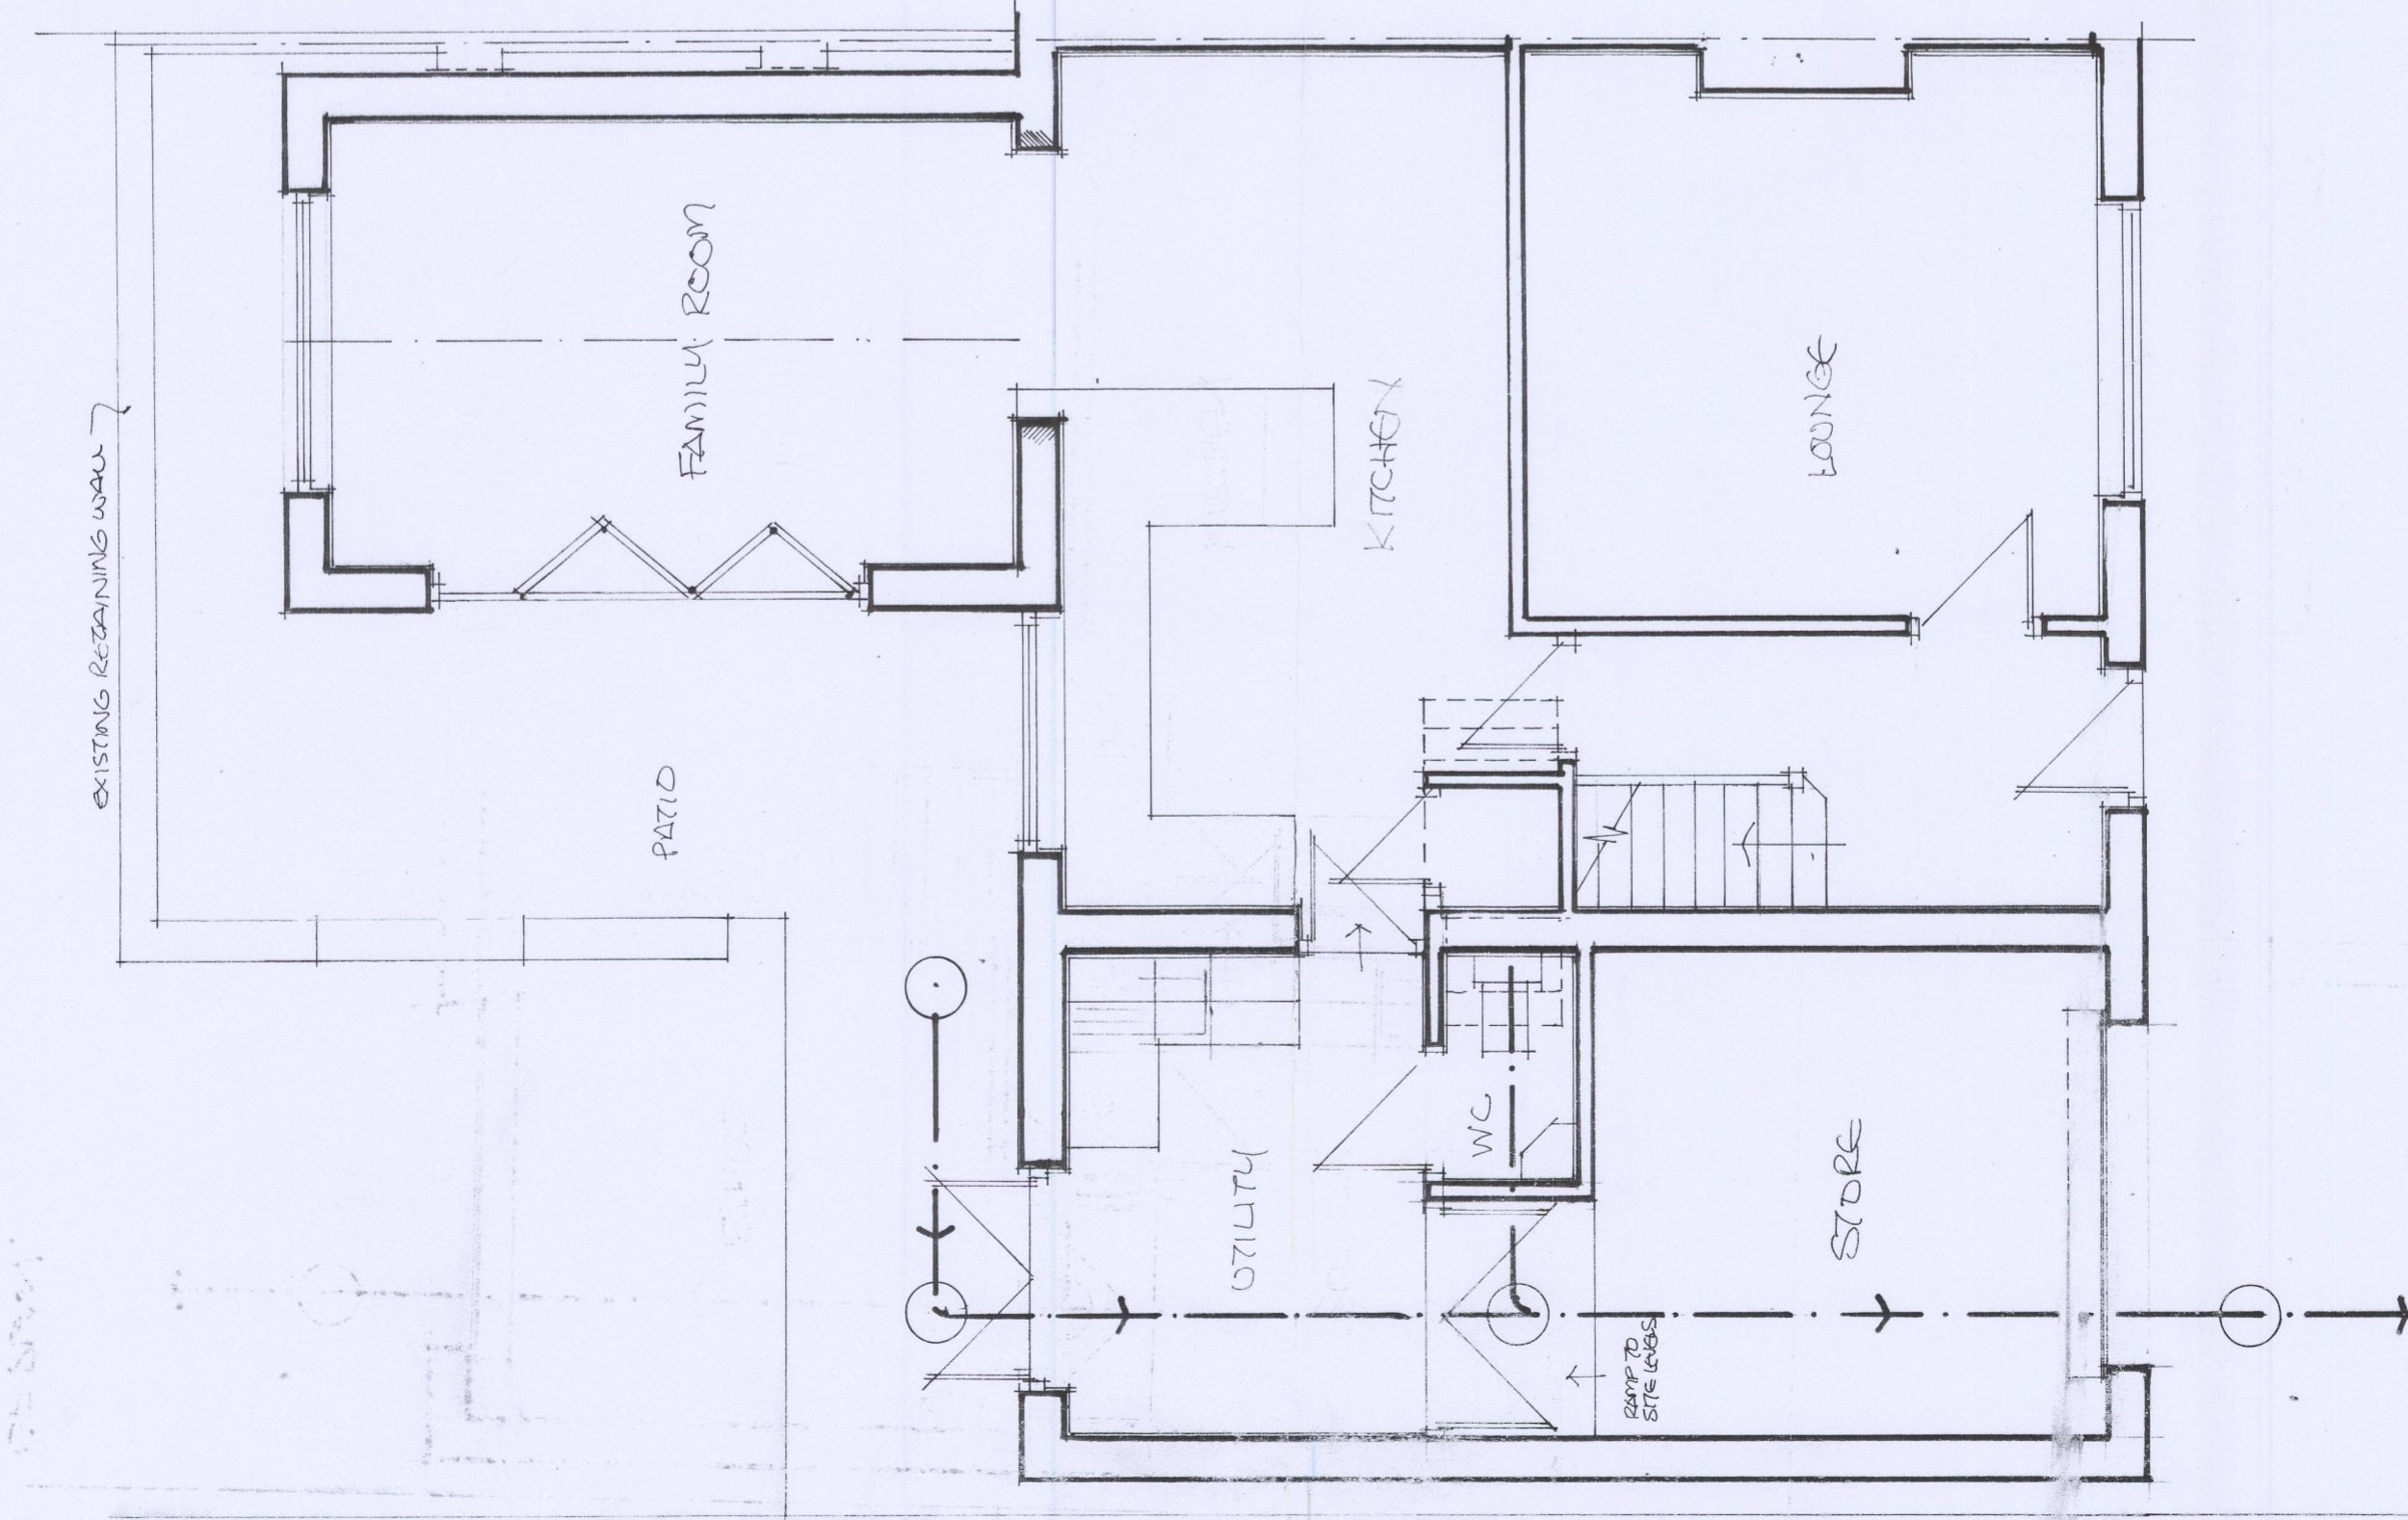

GF PLAN

FIRST FLOOR PLAN

PROPOSED 2 STOREY SIDE EXTENSION TO PROVIDE BEDROOMS,
 UTILITY AND STORE. SINGLE STOREY REAR EXTENSION FOR
 FAMILY ROOM FOR MR N STEPHENSON, 7 VALE VIEW LOWCA.

Proposed floor plans
 SCALE 1:50

JUNE 20

NS/3