





First Floor Plan

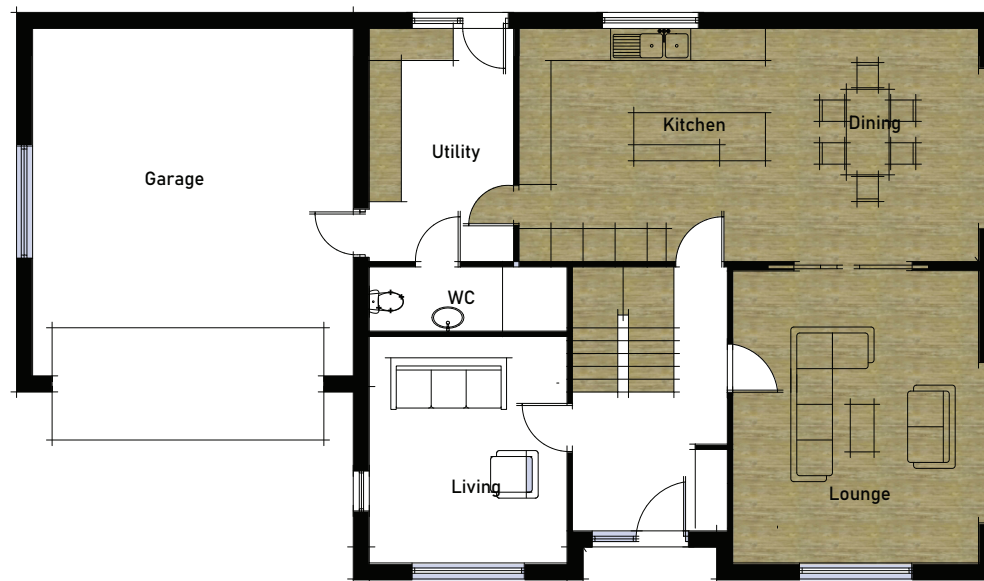

Ground Floor Plan

 designallison@yahoo.co.uk	Title  Proposed  Plans	Project  LAND AT MONTREAL PL, MOOR ROW	Client  SMITH  Status  PL	Date Feb 21	Scale 1:100
				Drawn By MWA	
				Dwg No. 3	Rev A