




FRONT ELEVATION
SCALE 1:100

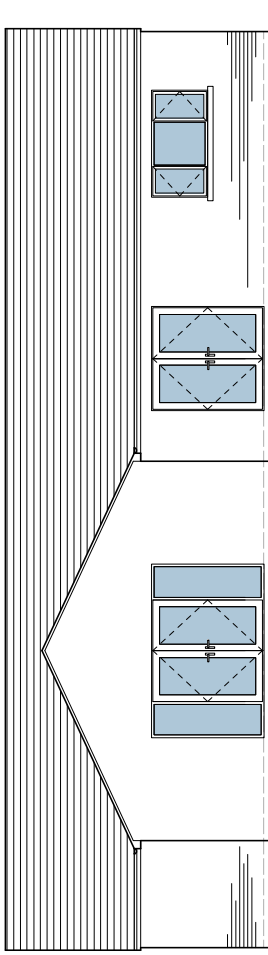

REAR ELEVATION
SCALE 1:100

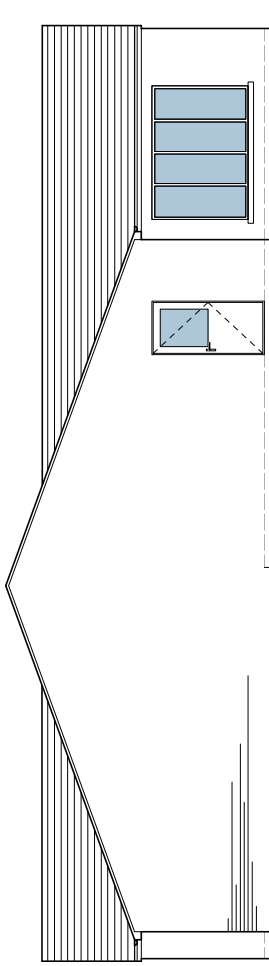


RIGHT HAND ELEVATION
SCALE 1:100

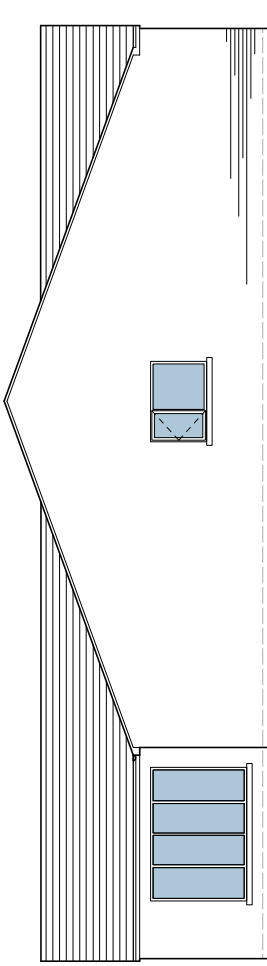


LEFT HAND ELEVATION
SCALE 1:100

CONSTRUCTION DETAILS

- ROOF COVERING:**
Pitched dark grey/black concrete tiles.
- ELEVATION WALLS:**
Red facing brickwork.
- RAINWATER GOODS:**
Black plastic rainwater goods upon grey plastic fasciaboards.
- ENTRANCE DOORS AND WINDOWS:**
Grey plastic double glazing with some yellow/buff stone headers/cills.

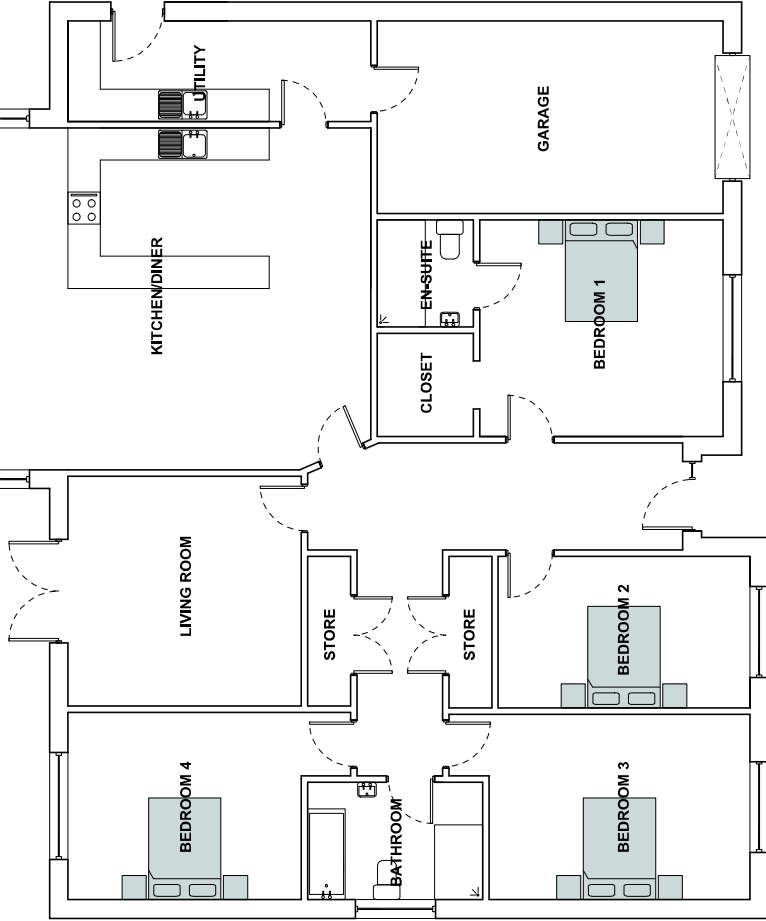

GROUND FLOOR PLAN
SCALE 1:100

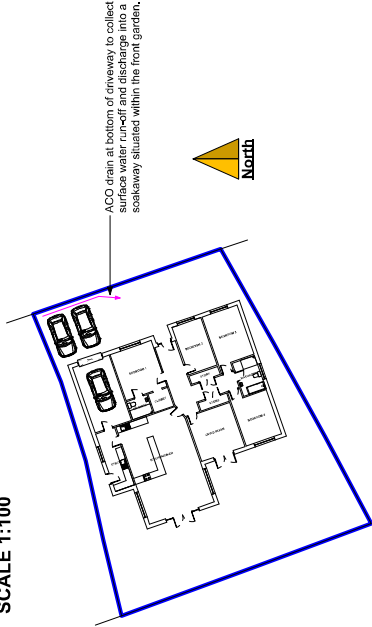

SITE PLAN
SCALE 1:500

ACO drain at bottom of driveway to collect surface water run-off and discharge into a soakaway situated within the front garden.

Client:	I&B Builders Ltd		
Project Title:	Land at Apleton Road, Apleton, Frizington, Cumbria, CA26 3UX		
Drawing Title:	Floor Plans and Elevations (Proposed)		
Drawn By:	CW	Date Drawn:	03-04-2021
Scale:	As Shown @ A3	Page Size:	A3
Drawing Number:	001	Revision:	-