


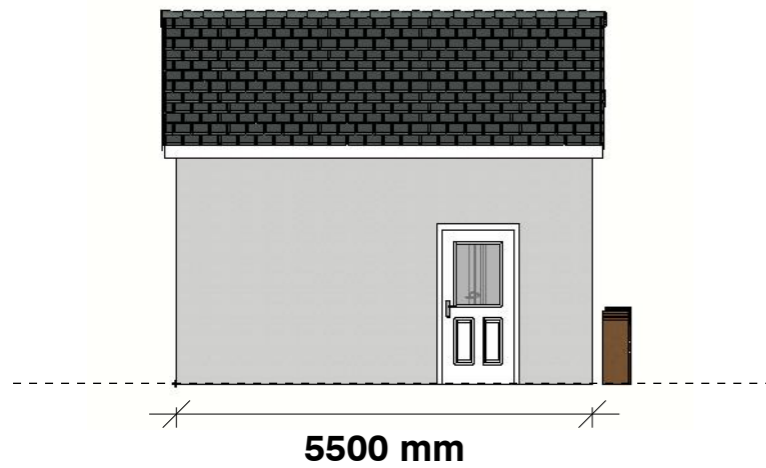


Proposed garage (East) Side Elevation



Proposed garage Front Elevation



Proposed garage (West) Side Elevation

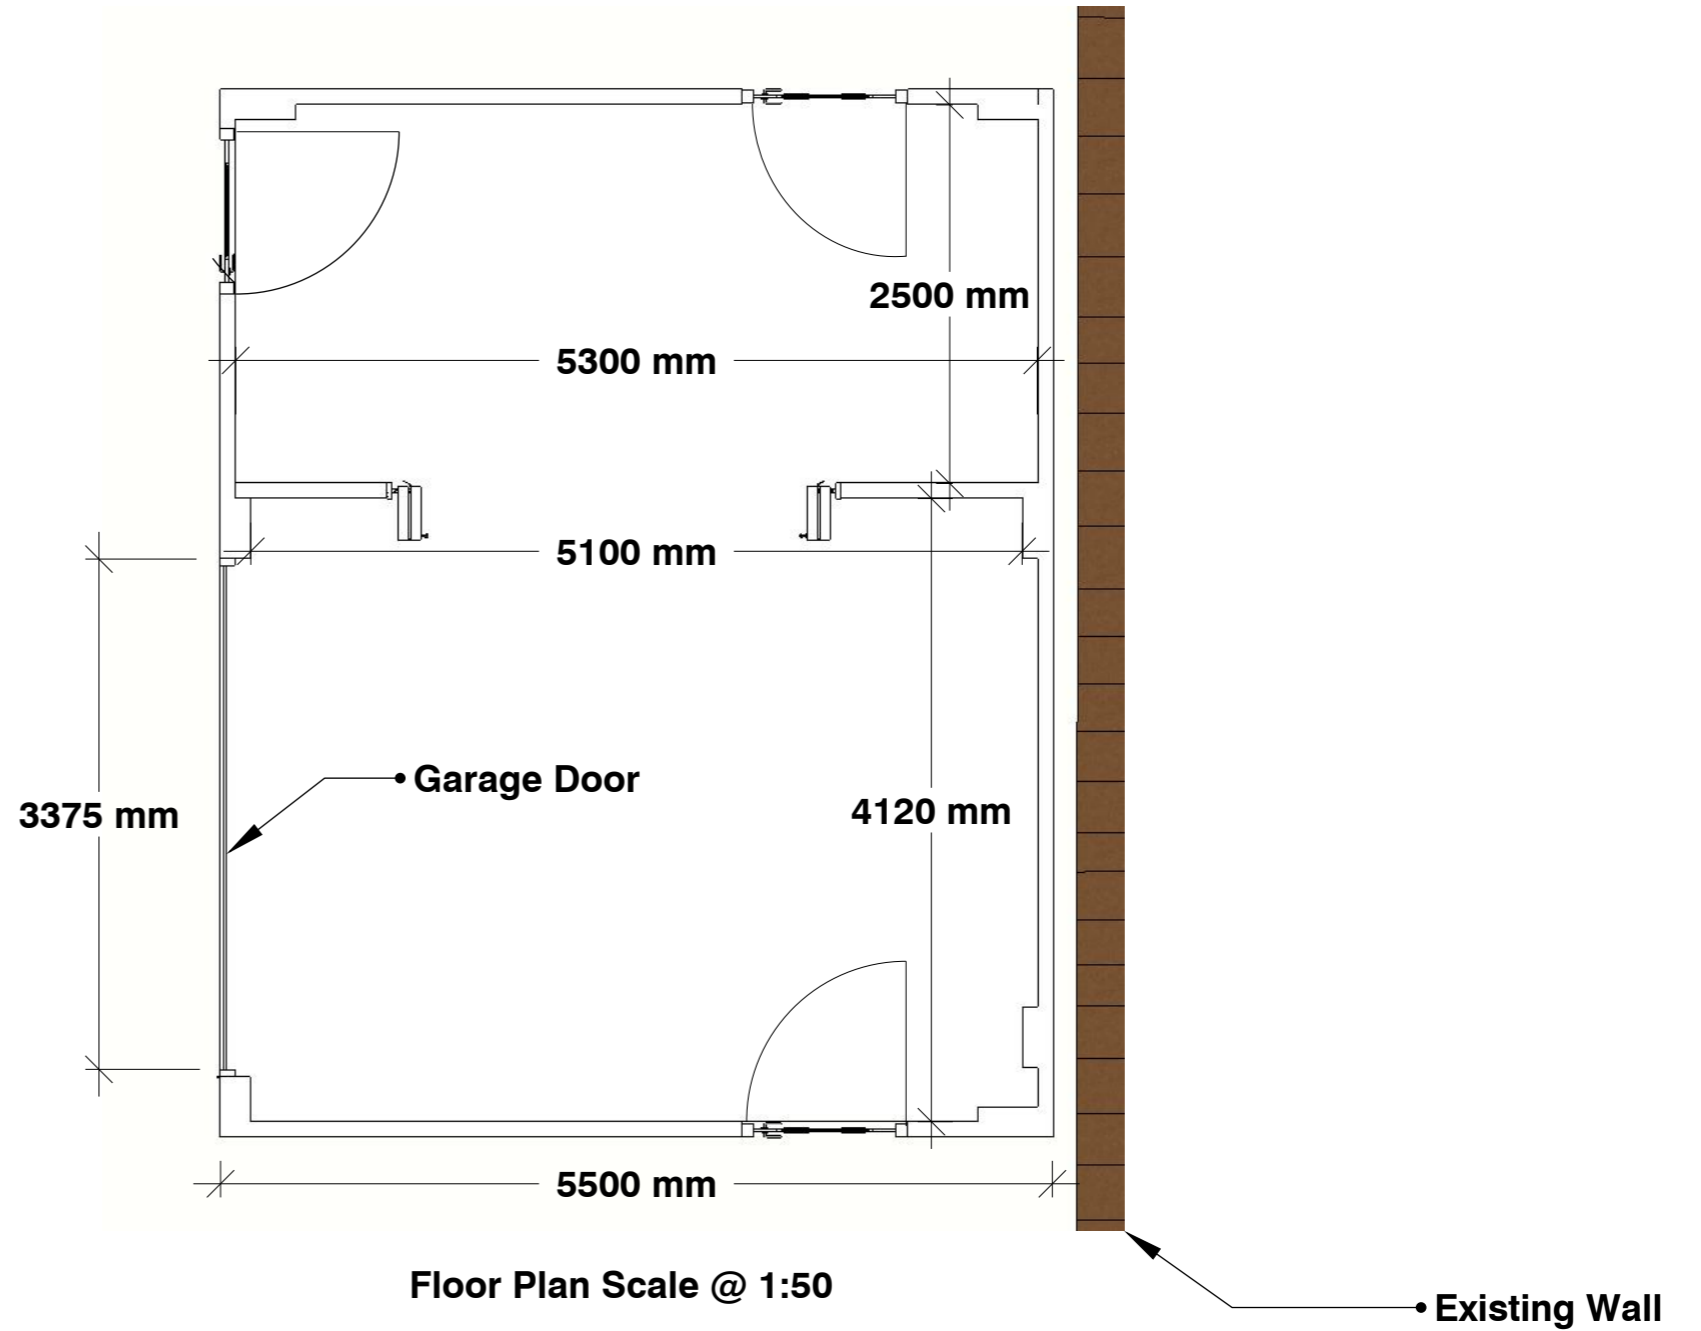

Floor Plan Scale @ 1:50

This scheme is subject to planning and all other necessary consents.

All dimensions are to be checked on site. Any discrepancies or variations are to be amended before affected work commences. Figured dimensions only are to be taken from this drawing.

Rev 01 - Feb 2024 - First Issue

Drg: P003

Applicant: Mr. L. Barwise

Date: Feb 2024

Job Title: Proposed Single story house extension & garage

Drawing Title: Proposed Garage Plans and Elevations

Scale: 1:100 @ A3 (Unless otherwise stated on drawing section)