




NORTH ELEVATION

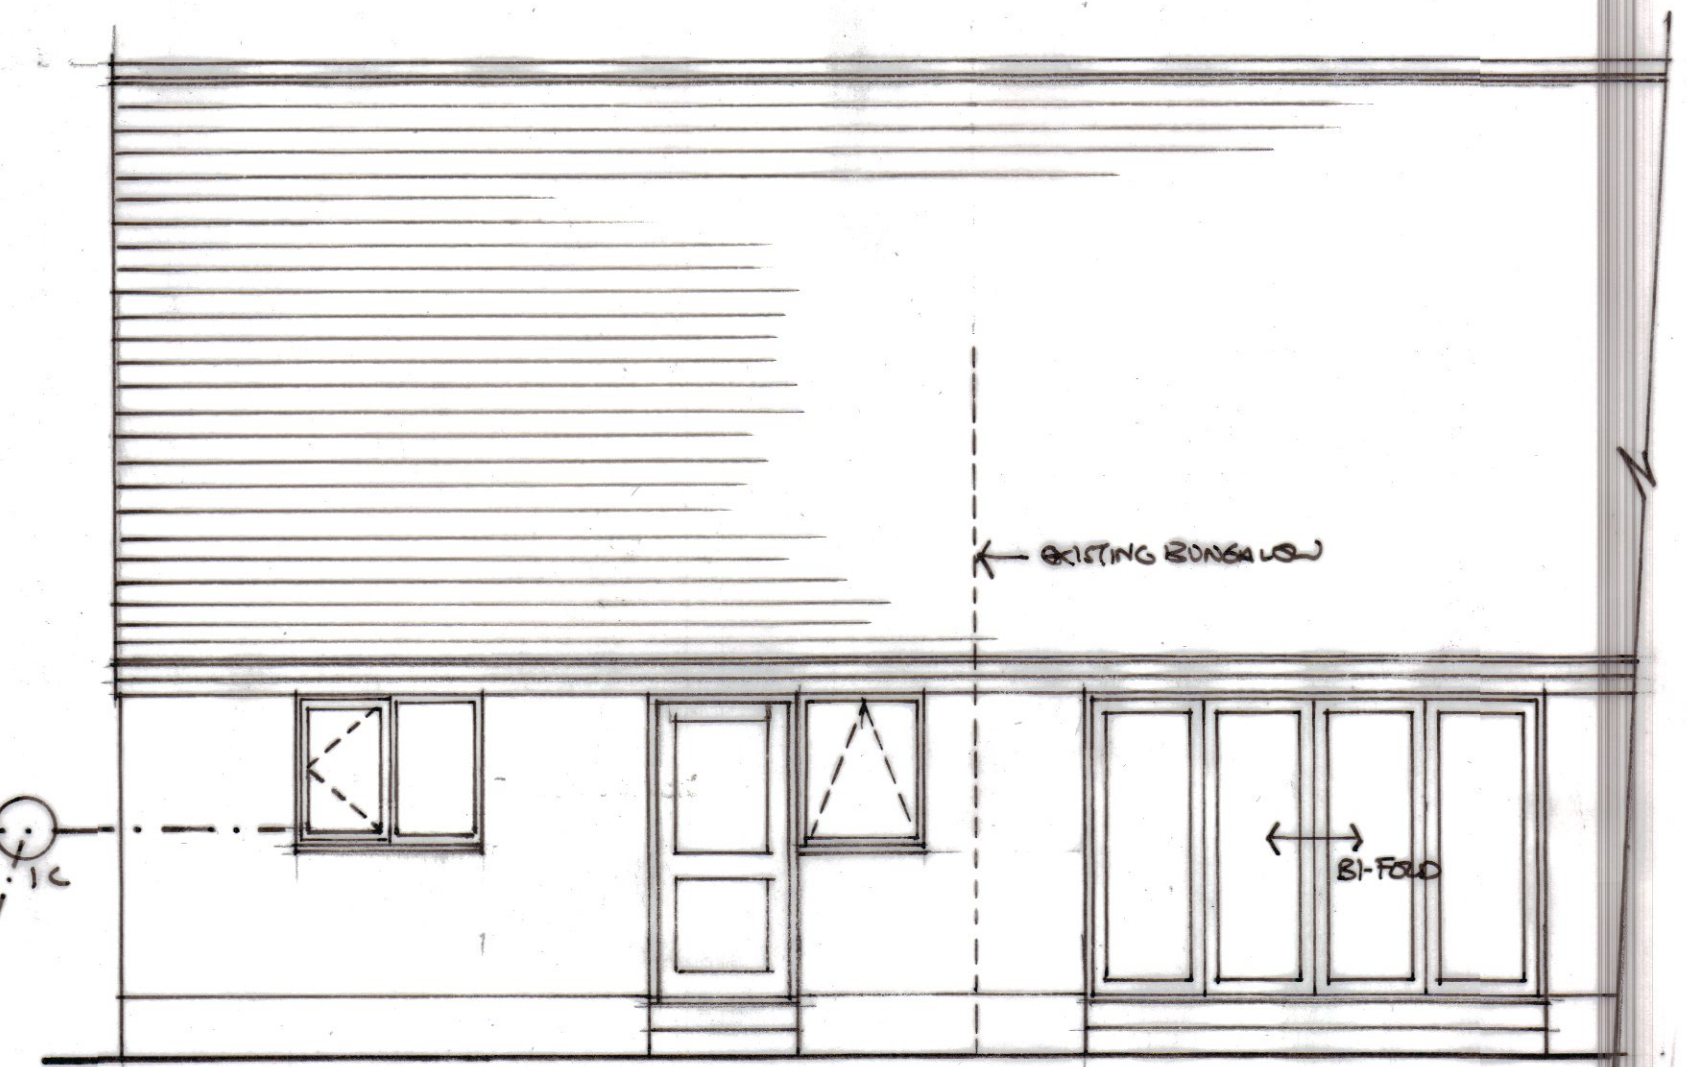

PART WEST ELEVATION

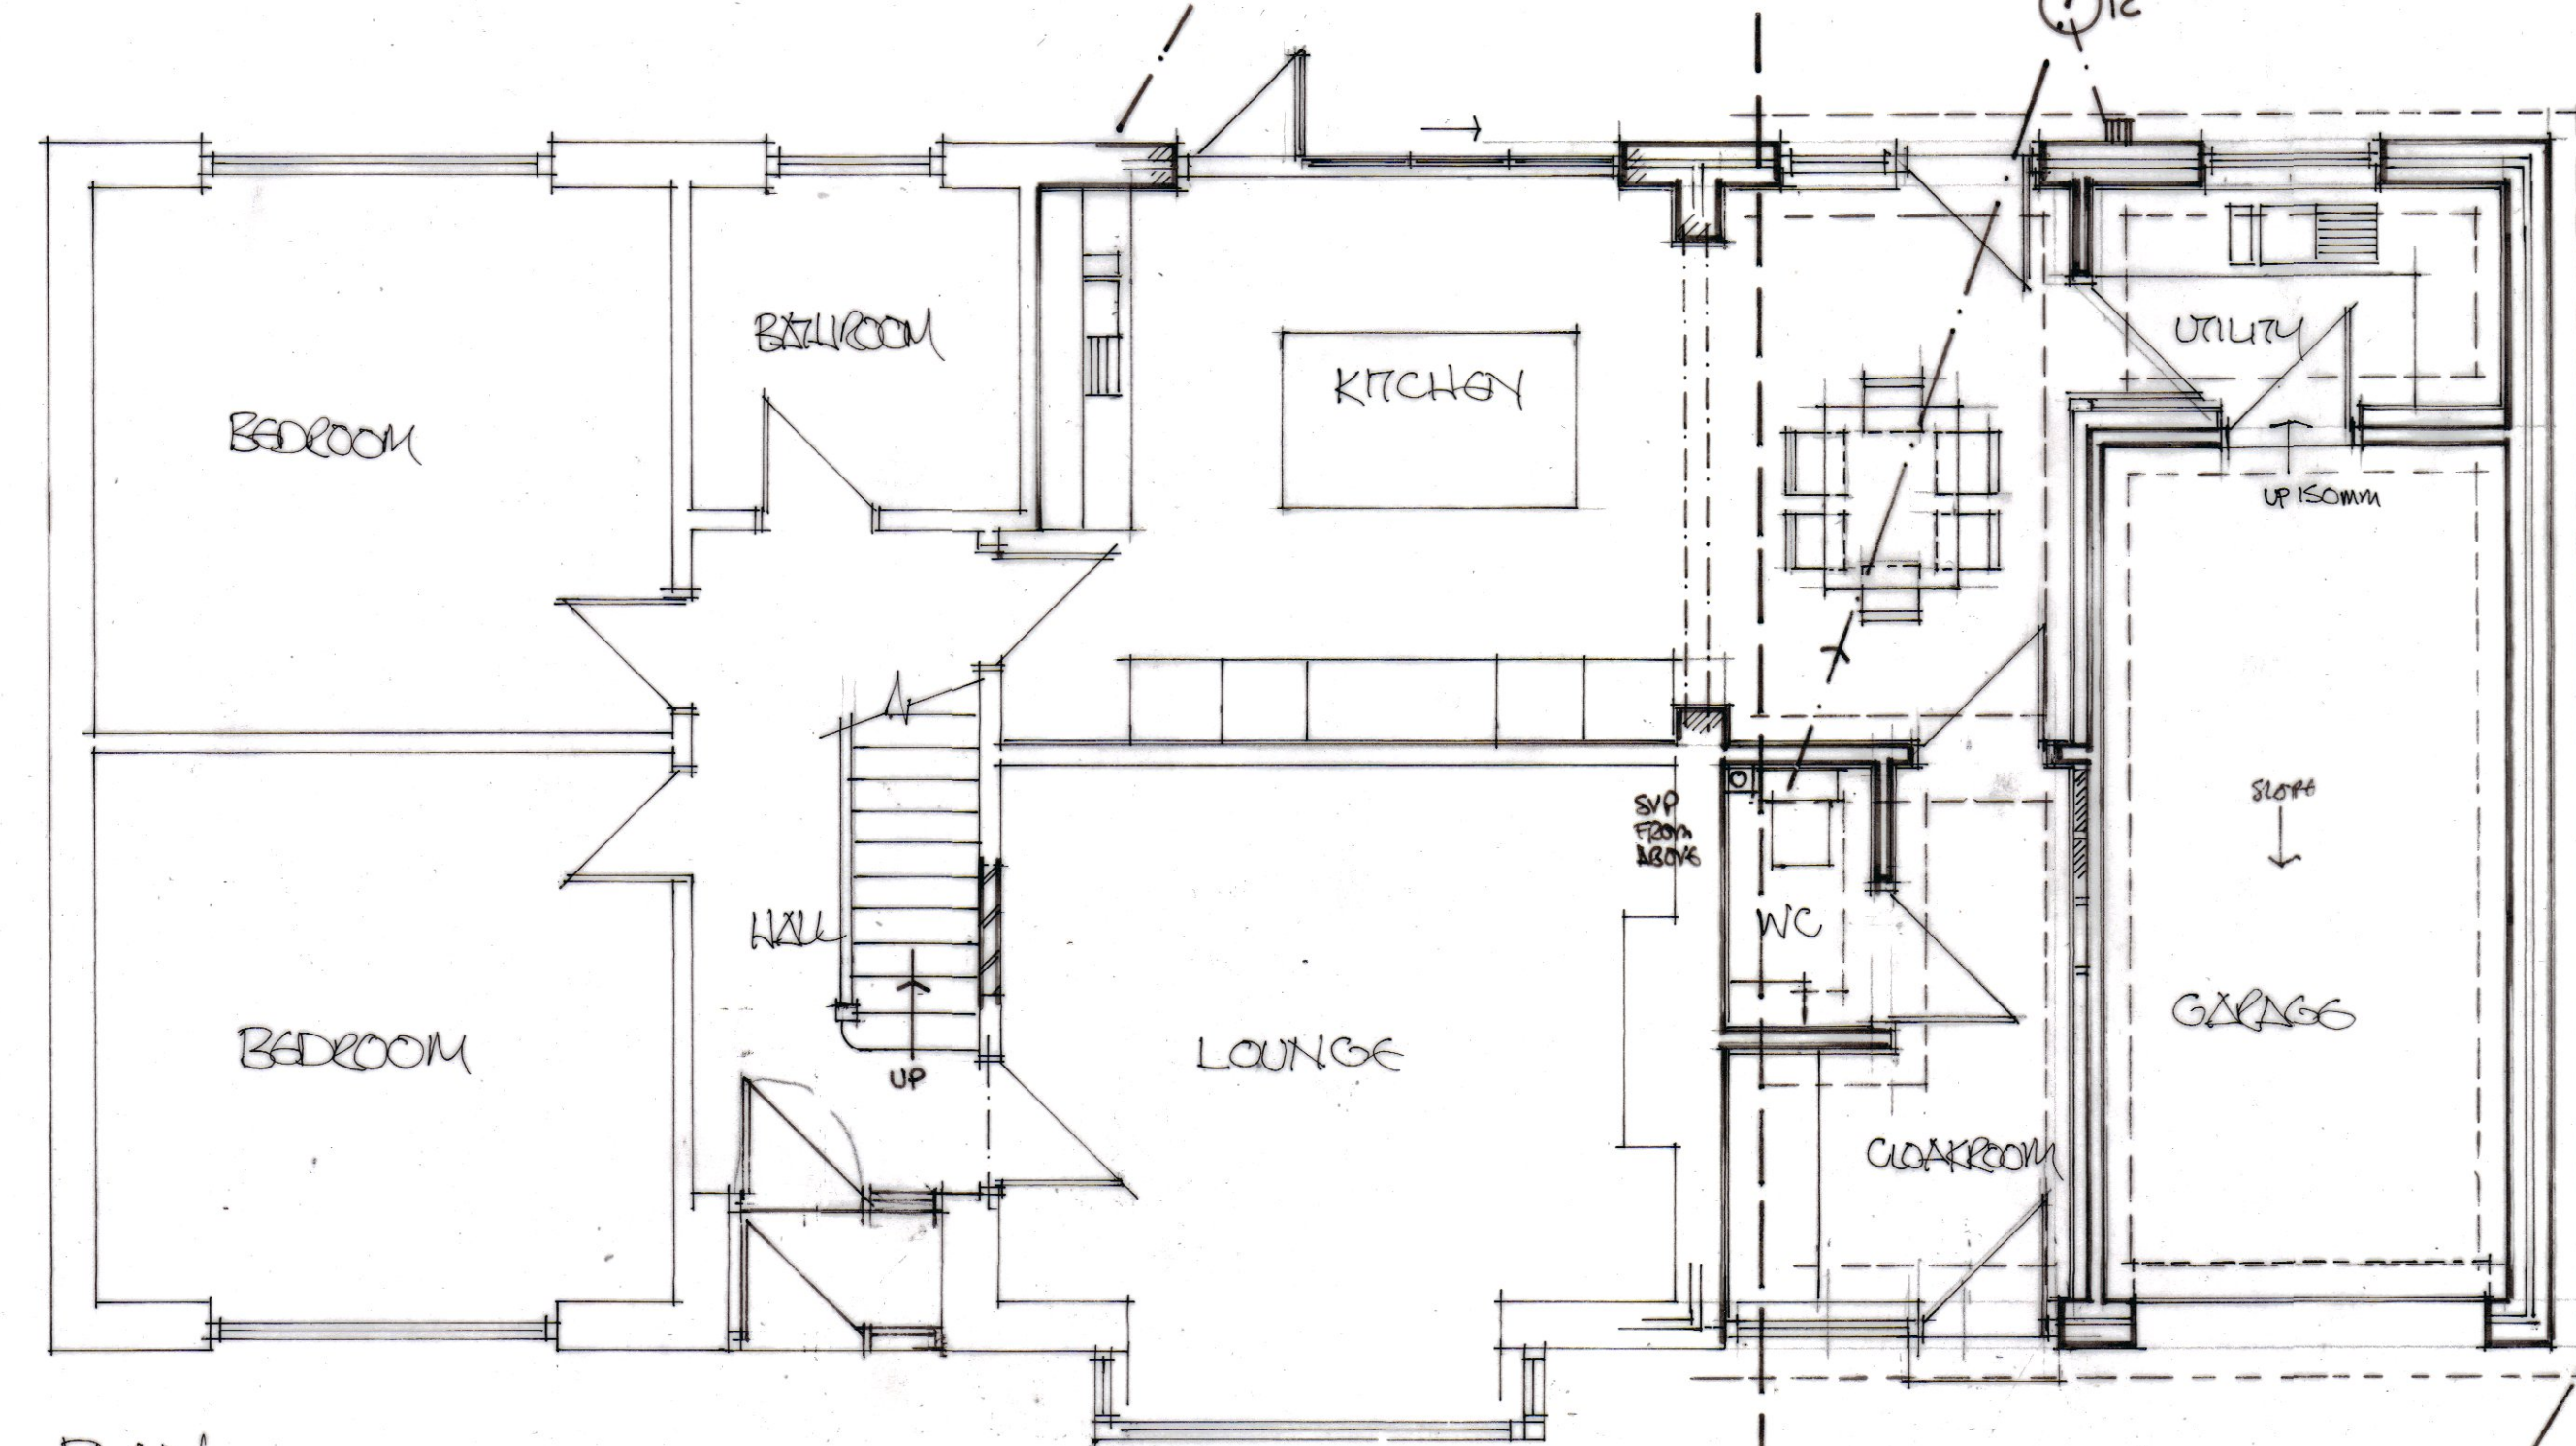

PLAN

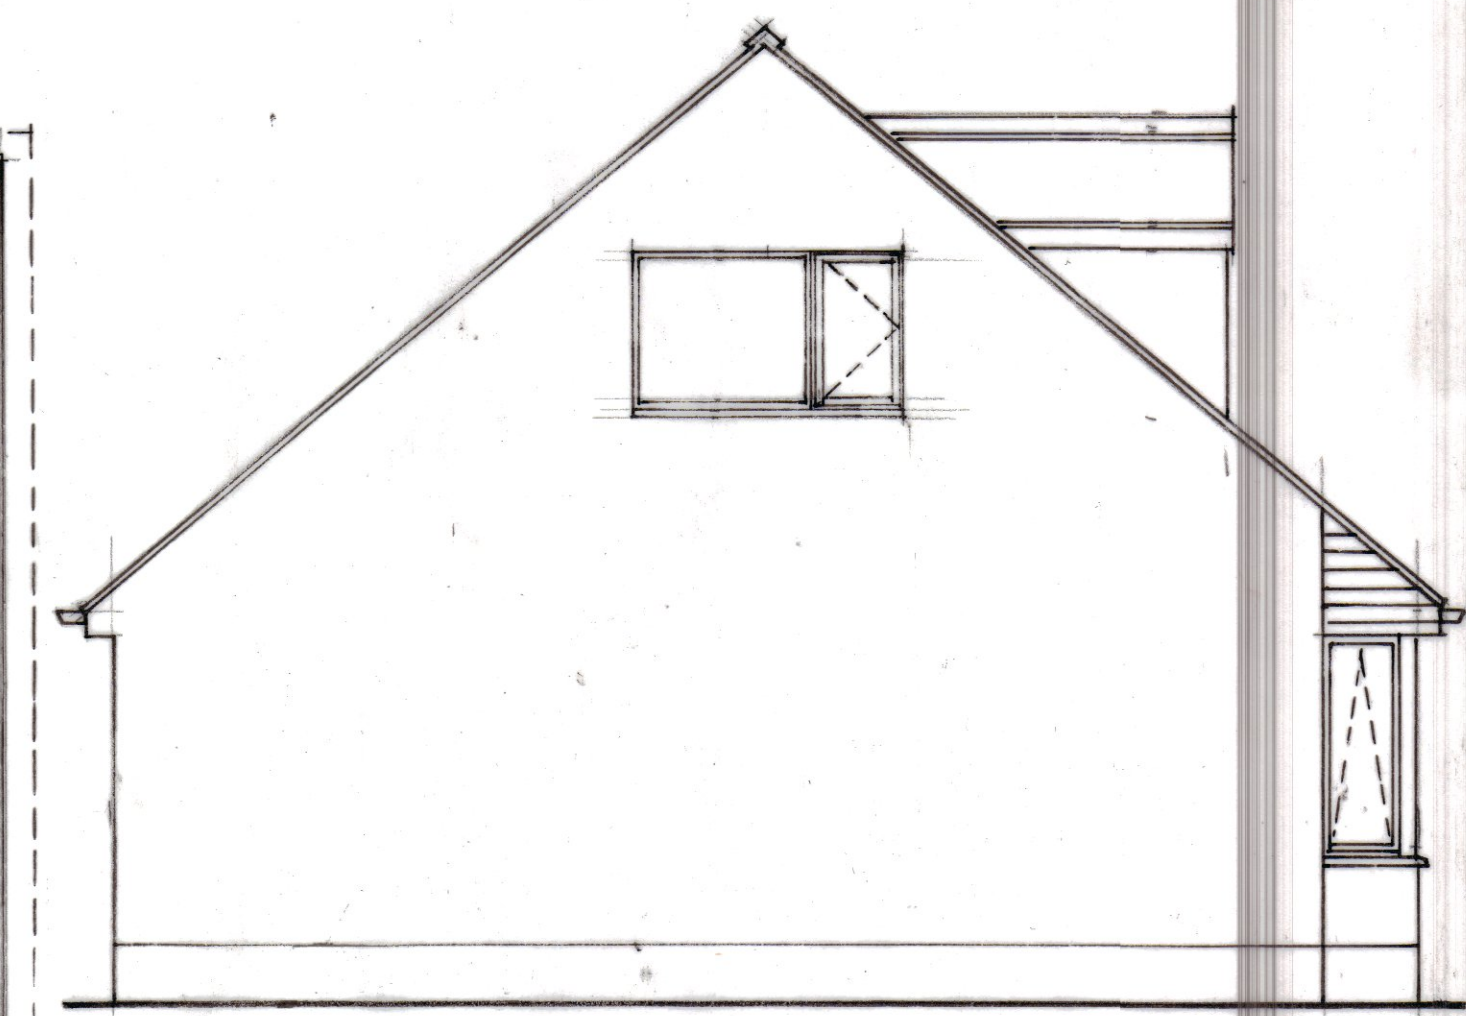

SOUTH ELEVATION

PROPOSED EXTENSION FOR KITCHEN, UTILITY AND GARAGE AT GROUND FLOOR WITH NEW ROOF FOR 2 ADDITIONAL BEDROOMS AND BATHROOM AT FIRST FLOOR.
 MR D TOMLINSON
 PROPOSED GF PLAN AND ELEVATIONS
 SCALE 1:50, 1:100@A2 FEBRUARY 2022 DT/2