



TO PUMPING STATION
FOUR-WATER

TO SUB-DRAIN
TO RIVER OUTFALL

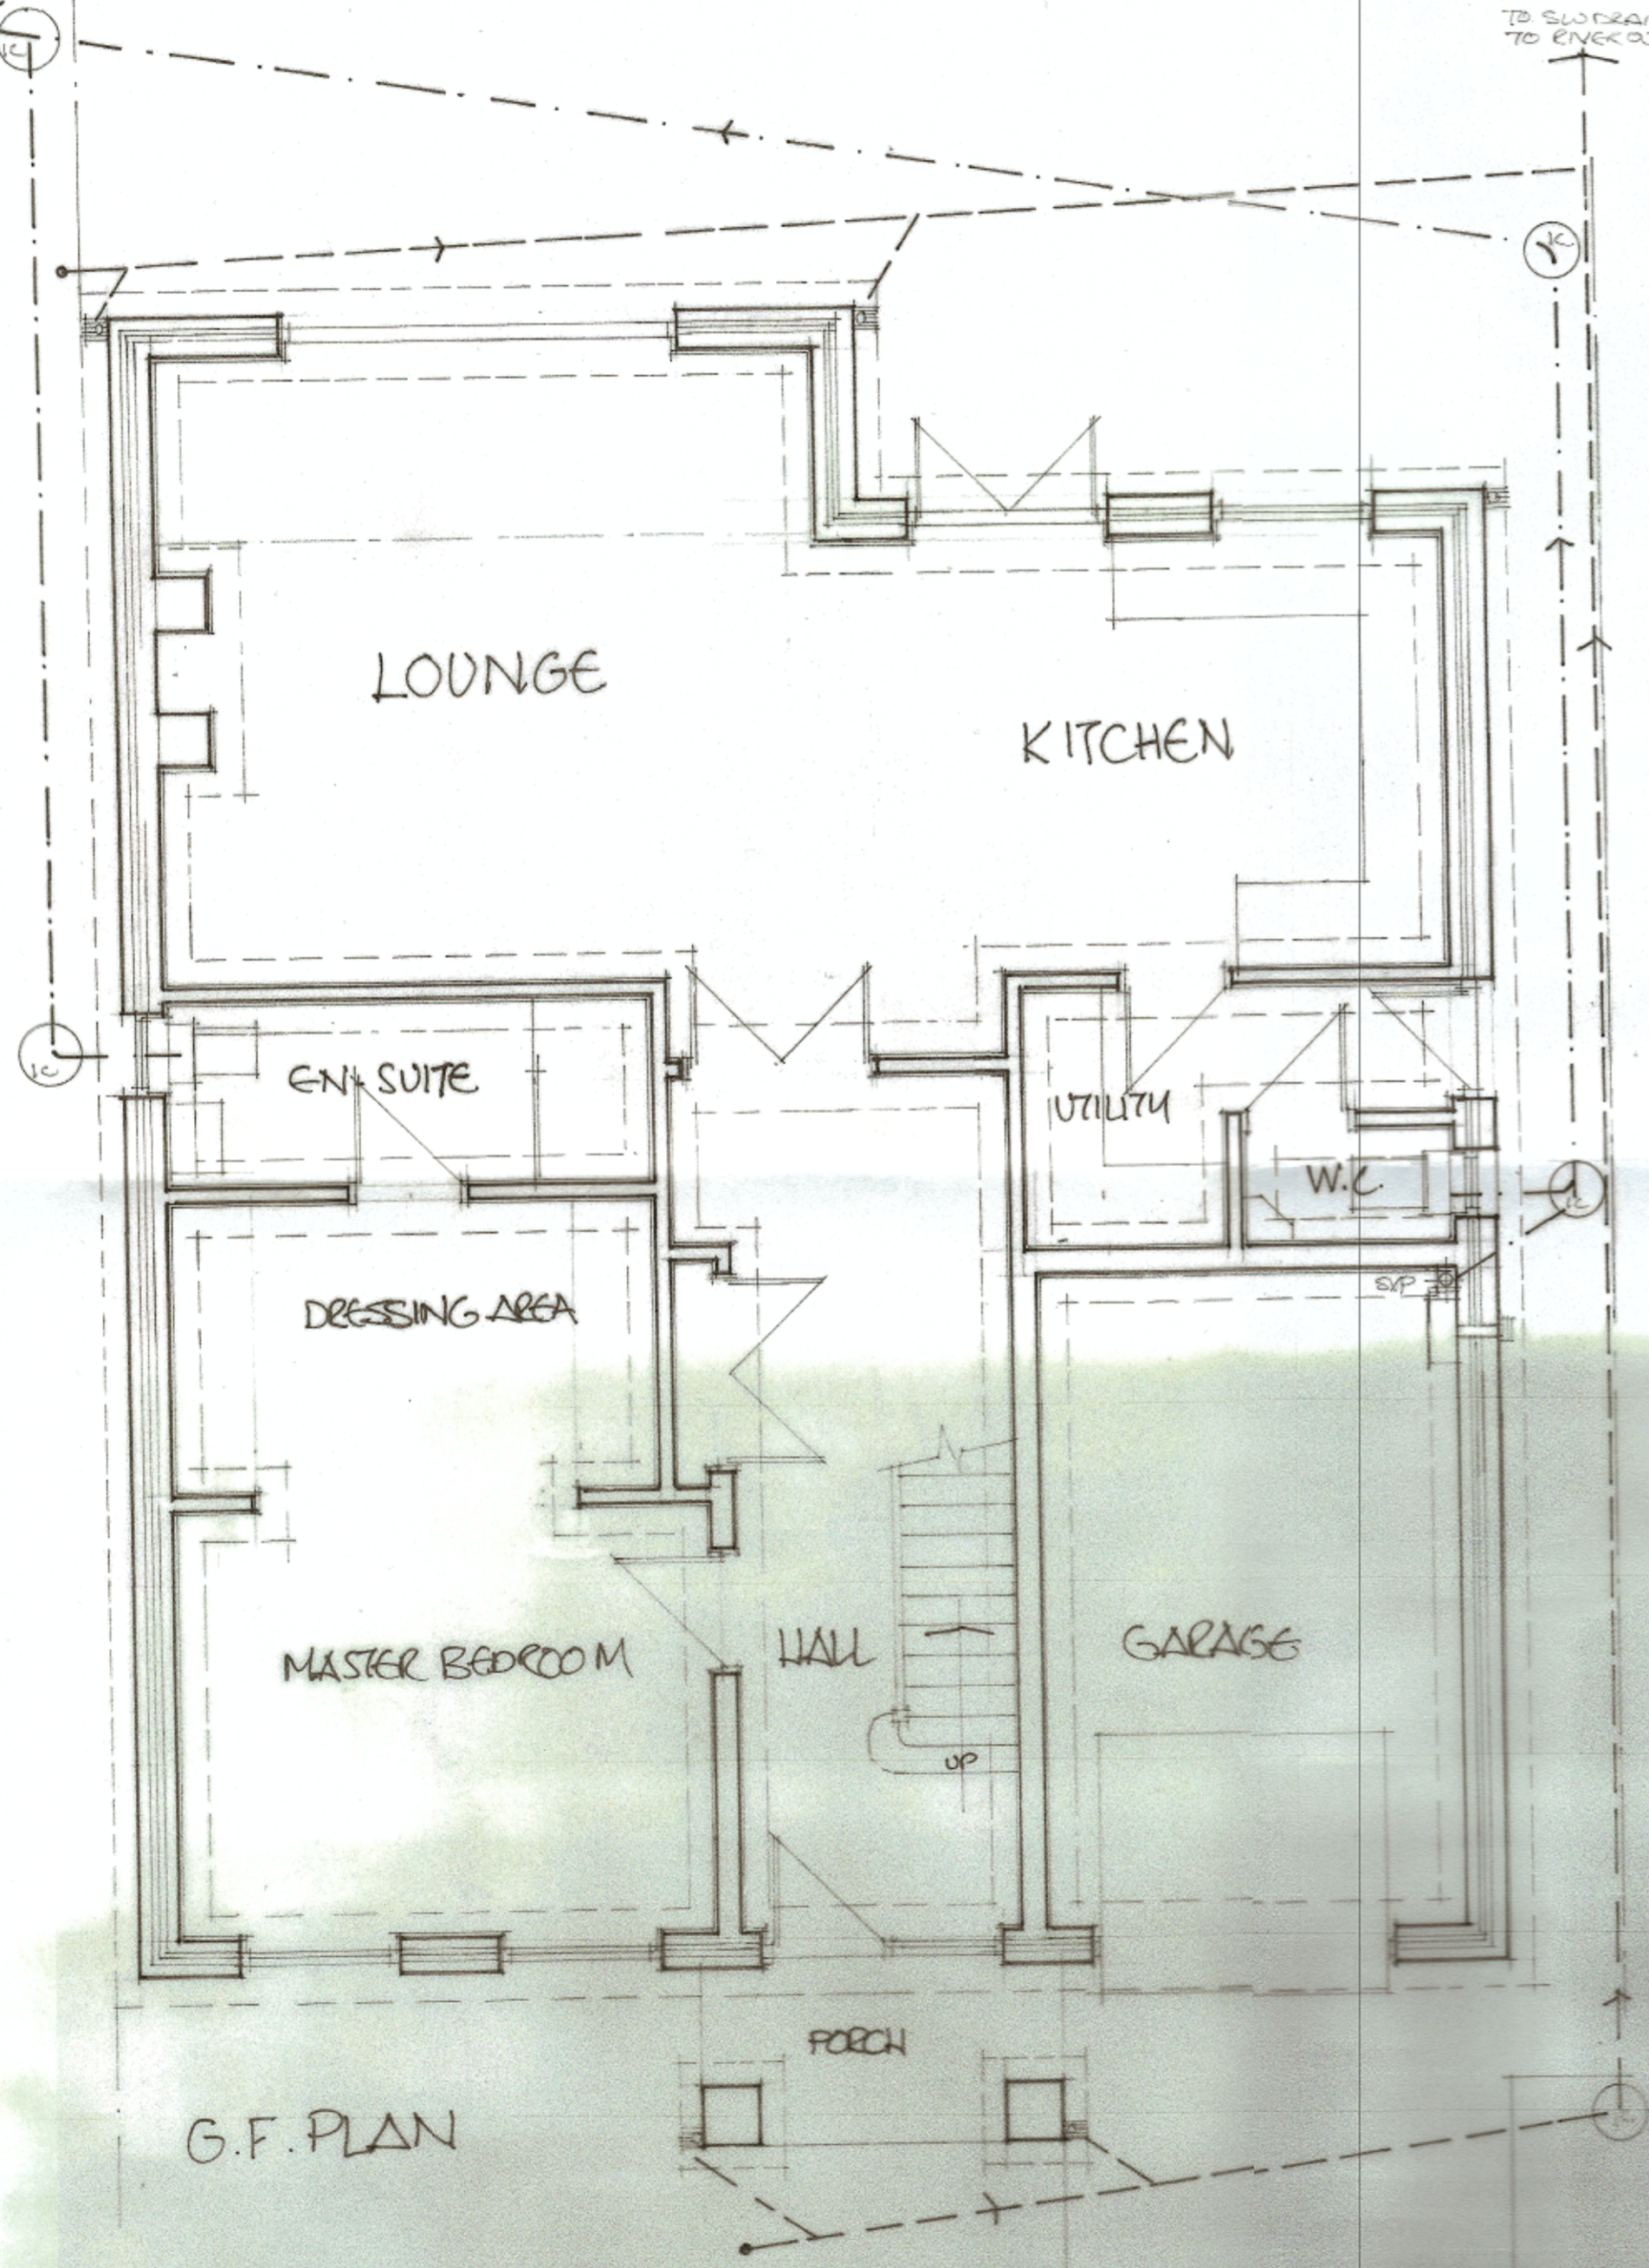

G.F. PLAN

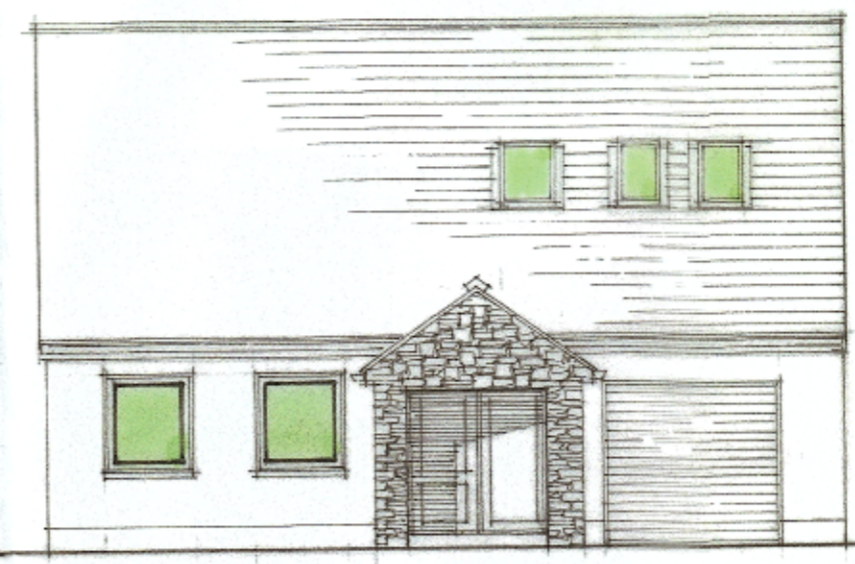

FRONT ELEVATION



SIDE ELEVATION



REAR ELEVATION



SIDE ELEVATION

PROPOSED 4 BEDROOM BUNGALOW 1 CRICKETERS VIEW
 CHURCH STREET CLEATOR FOR MR P CURNOW

PROPOSED GROUND FLOOR PLAN AND ELEVATIONS

SCALE 1:50 @A2 APRIL 2023 PC/1