


┌



© COPYRIGHT MANNING ELLIOTT PARTNERSHIP 2023  
THIS DRAWING IS THE PROPERTY OF MANNING ELLIOTT PARTNERSHIP.  
IT MUST NOT BE COPIED OR REPRODUCED OR DIVULGED  
TO ANYONE WITHOUT PERMISSION.  
DO NOT SCALE OFF THIS DRAWING. ANY DISCREPANCIES TO BE  
REPORTED TO MANNING ELLIOTT PARTNERSHIP.

REVISIONS:

Revision	Canteen door	EY	19.11.2024
Revision	GF pillars	AZ	09.07.2025

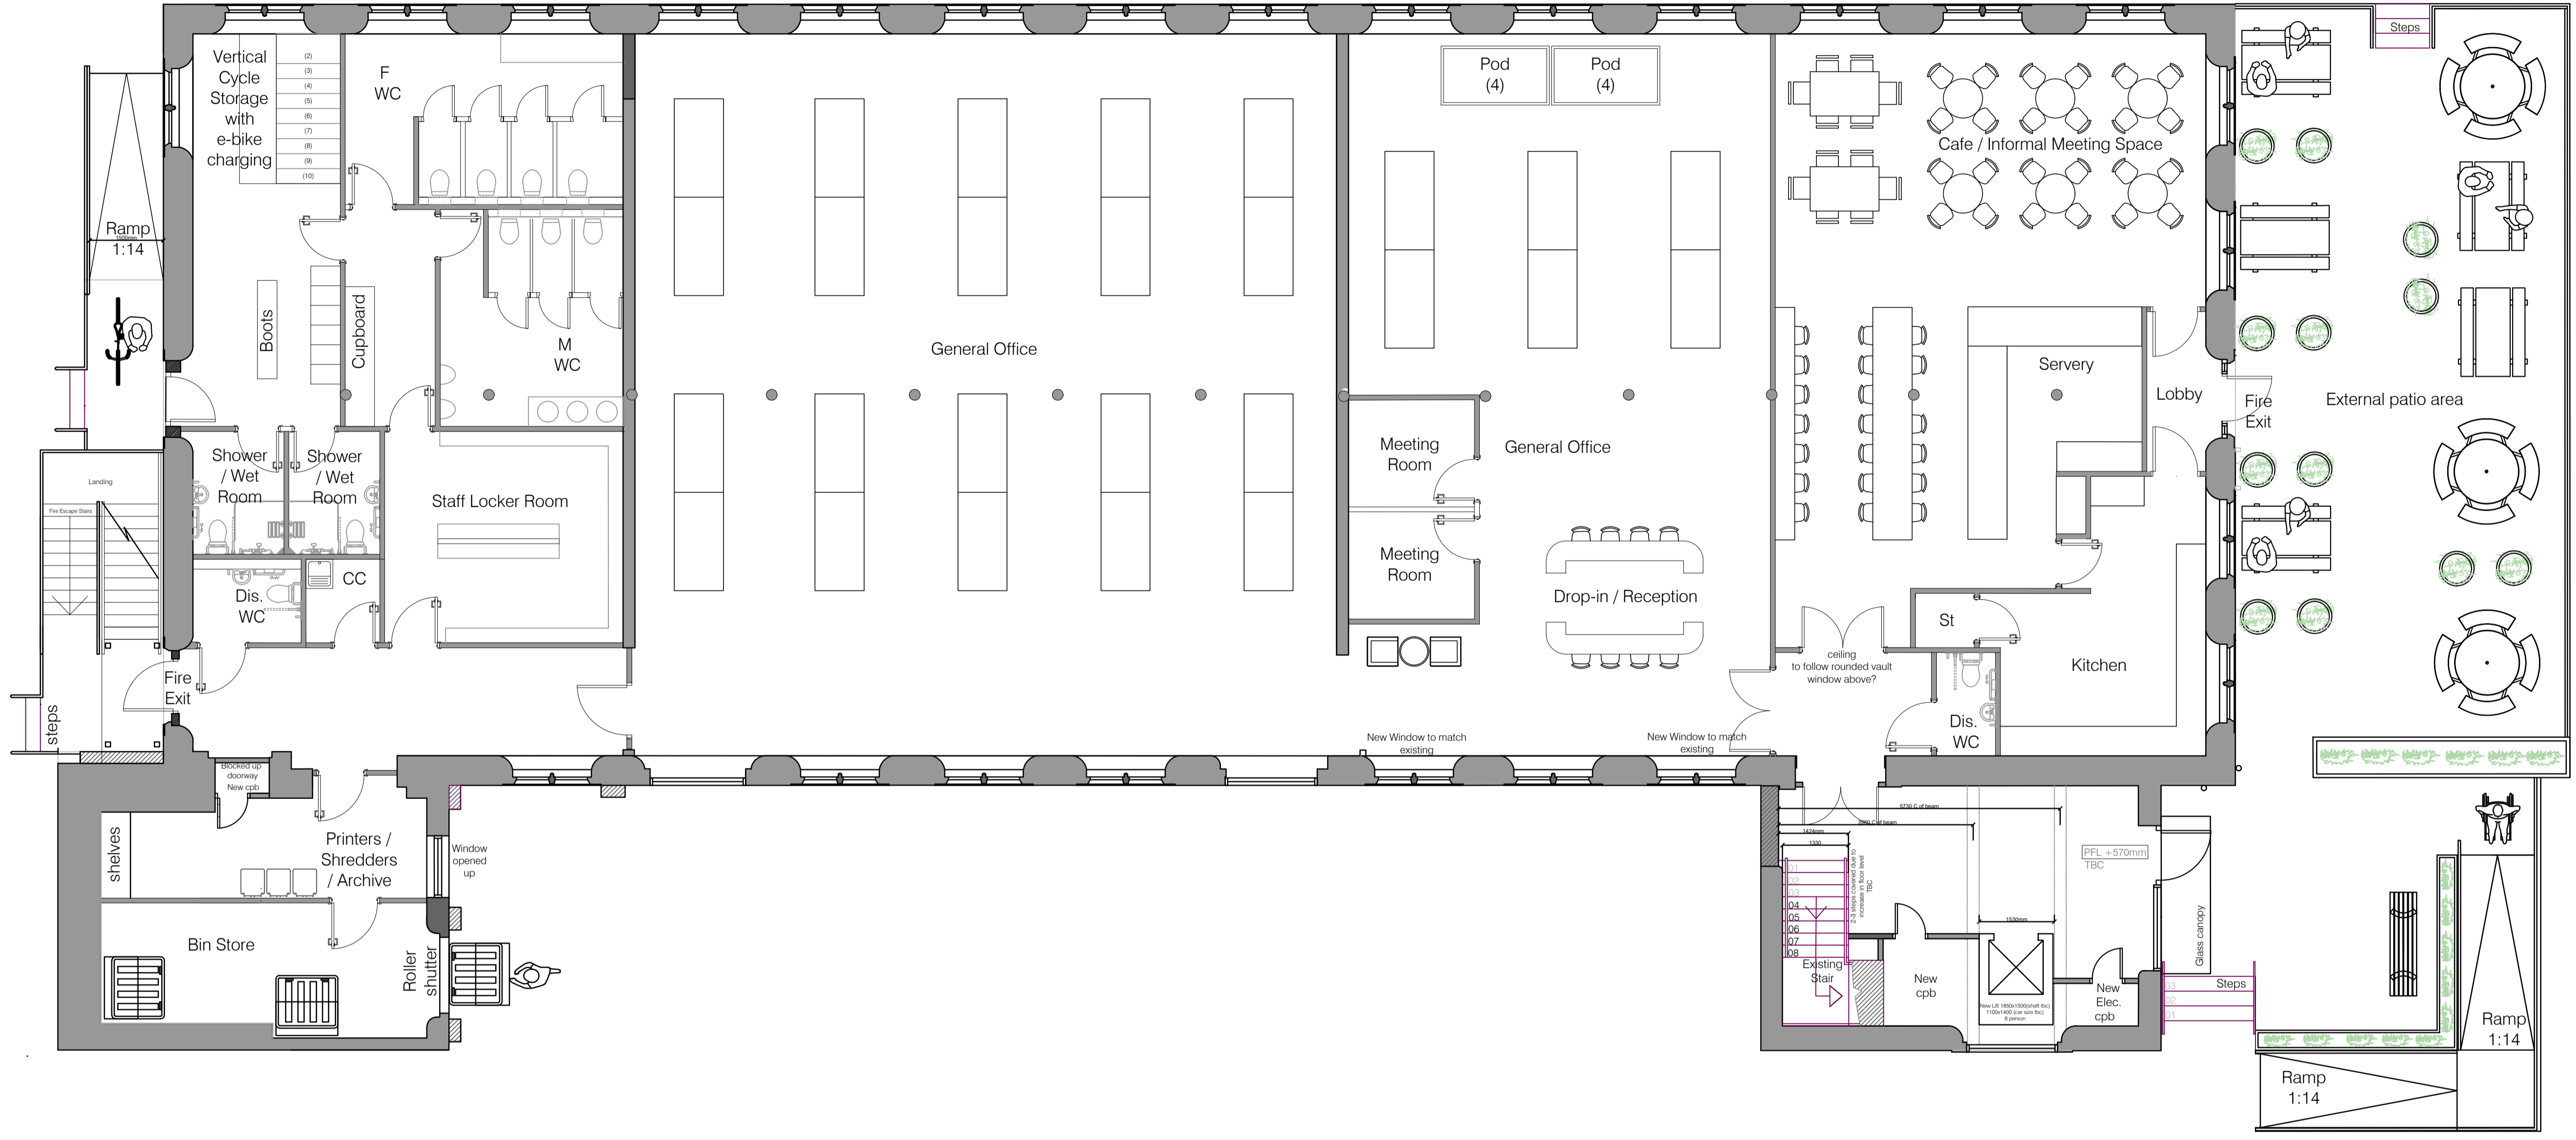

# PROPOSED GROUND FLOOR PLAN

└

**MANNINGELLIOTT**  
PARTNERSHIP

Chartered Architects & Designers

Manelli House, Suite 1  
Cooper Road, Penrith  
Cumbria CA11 8BN

t: 01768 868 800  
e: post@manning-elliott.co.uk  
w: manning-elliott.co.uk

project title:  
**The FlaxWorks  
Mill Building 1  
Cleator, West Cumbria  
GenR8 North Ltd**

drawing title:  
**Proposed Ground Floor Plan**

issue stage:  
**PLANNING**

date:	drawn:	scale @ A1
July 2025	AZ	1:75

drawing number:	revision:
<b>2413-PL-303</b>	<b>B</b>