


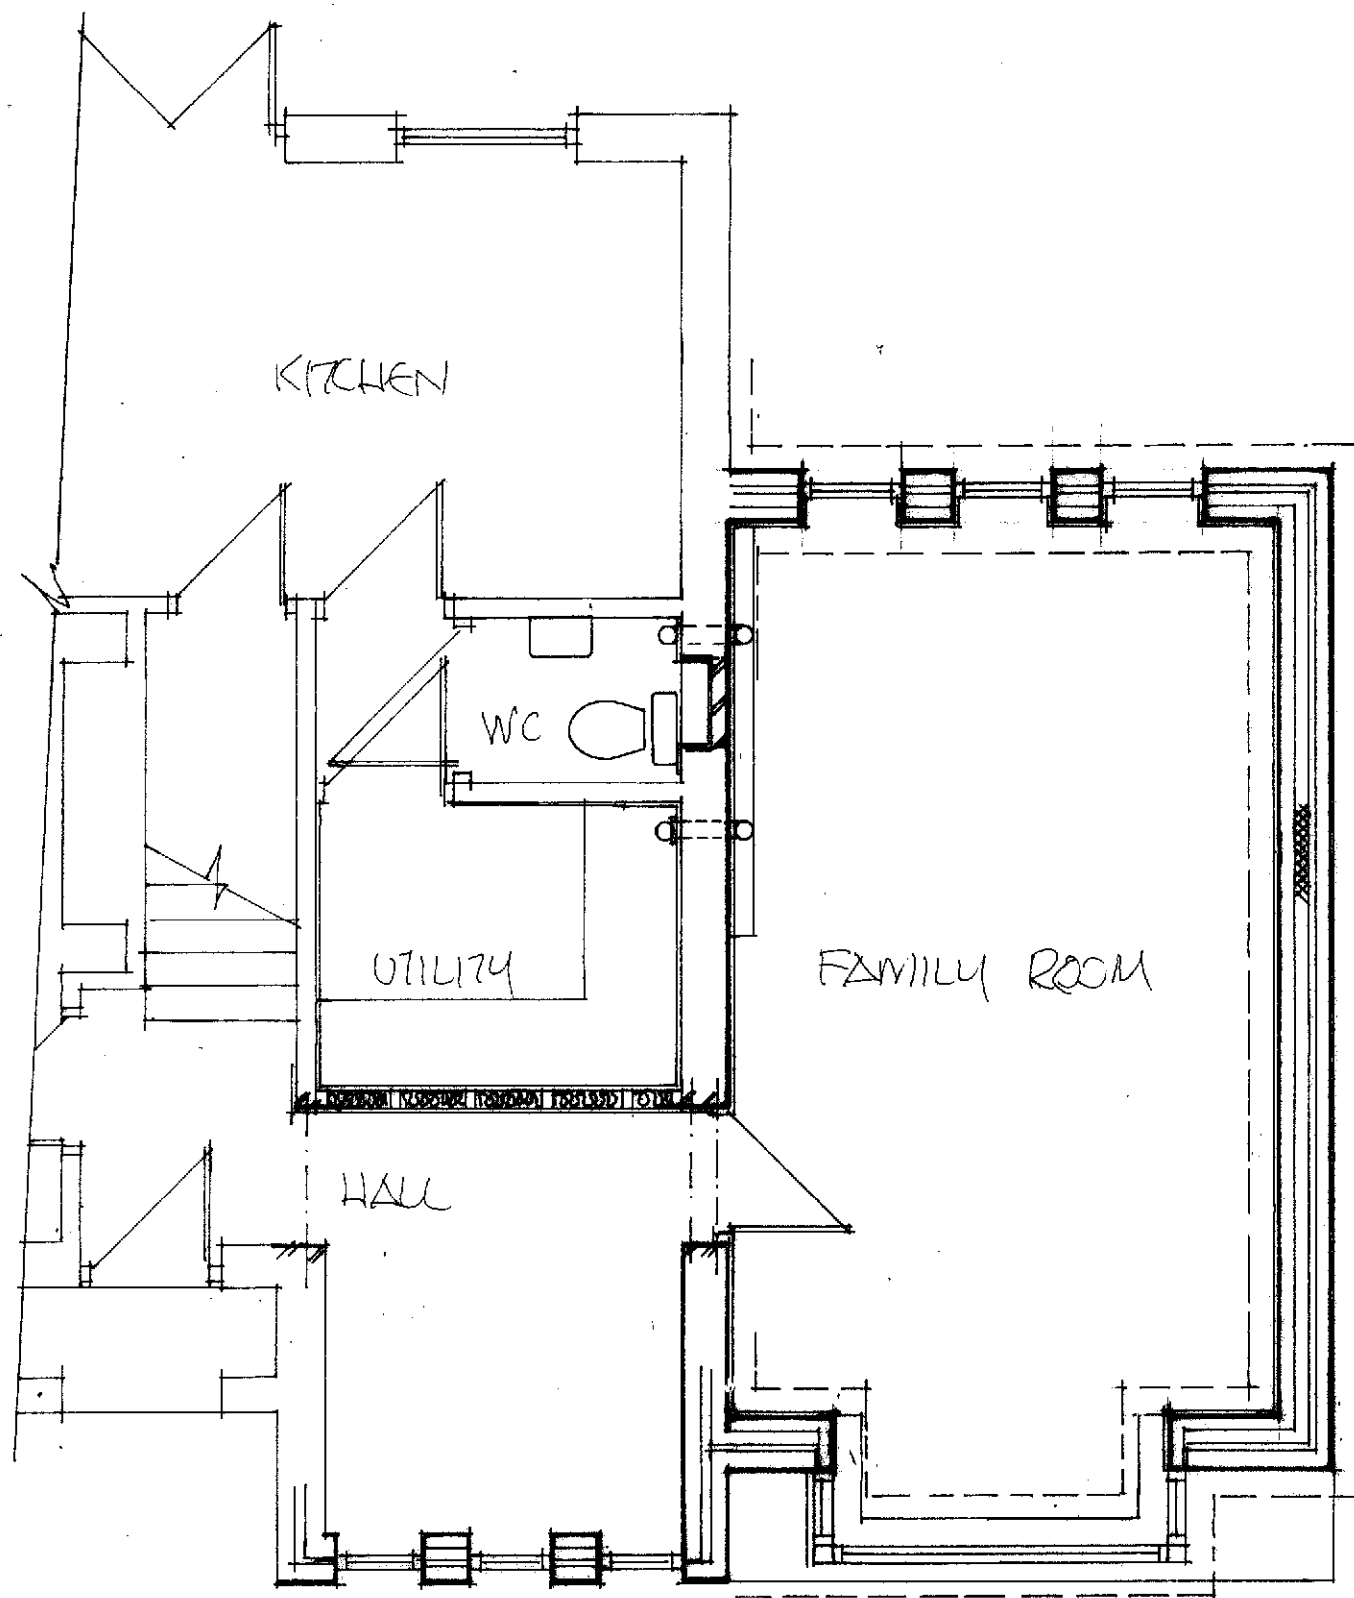

PROPOSED GF PLAN

PROPOSED SINGLE STOREY SIDE EXTENSION TO PROVIDE FAMILY ROOM AT
35 CLINTZ ROAD EGREMONT CA22 2QU FOR MR & MRS REAY

PROPOSED GROUND FLOOR PLAN

SCALE 1:50 @ A3

OCTOBER 2025

R/4