


GROUND FLOOR PLAN

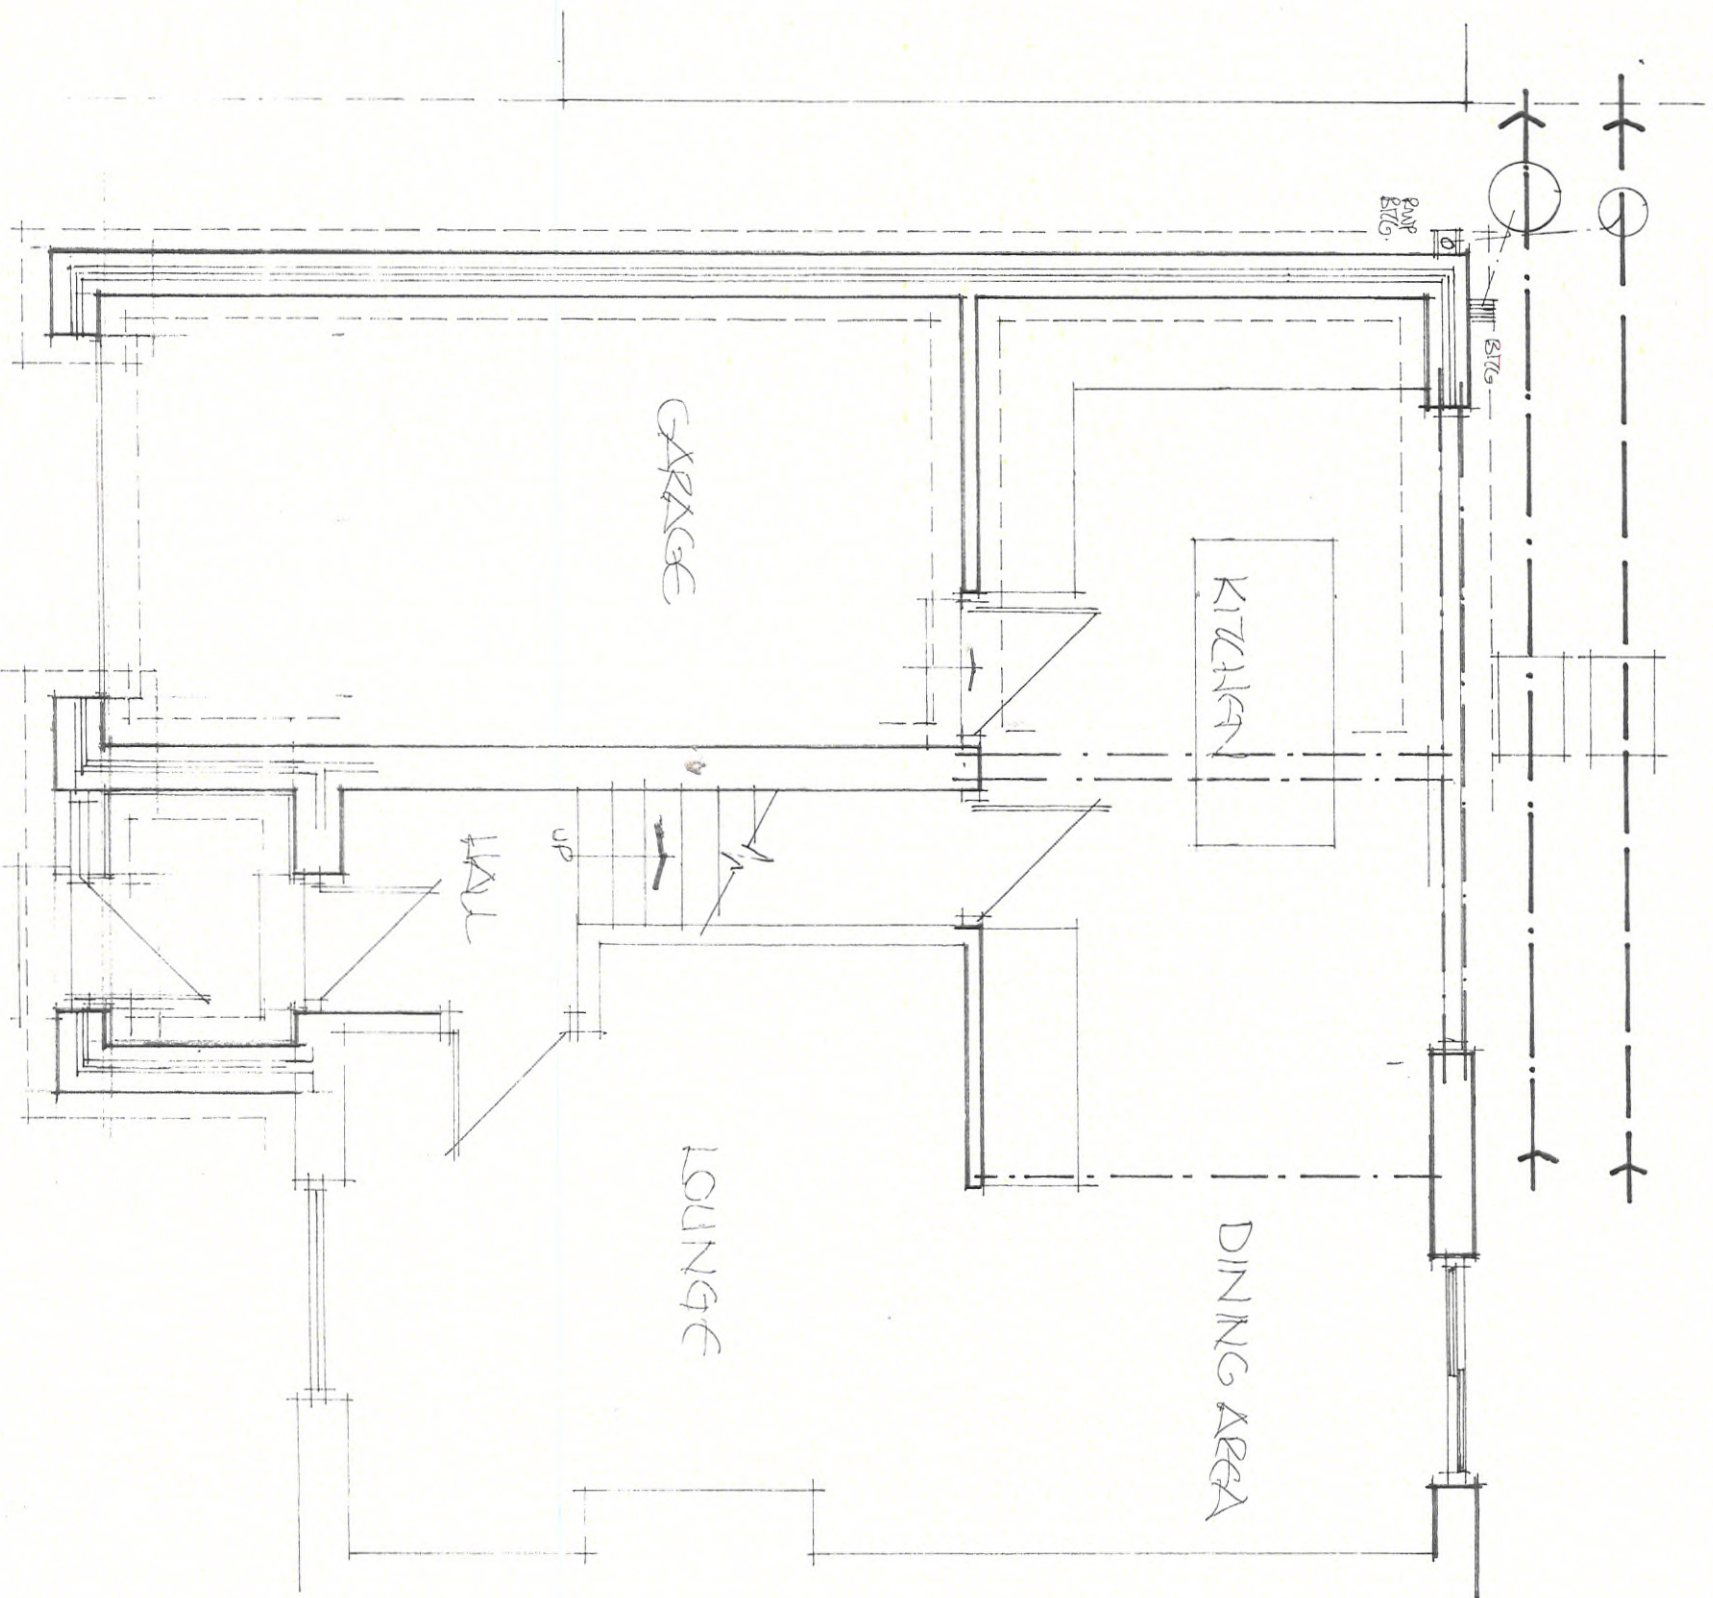

PROPOSED SINGLE STOREY EXTENSION FOR KITCHEN AND GARAGE. 51 JOHN COLLIGAN DRIVE CLEATOR MOOR FOR P CURNHOW

PROPOSED GROUND FLOOR PLAN
SCALE 1:50 @A3

OCTOBER 2022

PC/JCB/2