



Any dimensions shown should be checked on site and discrepancies reported to the Architect prior to construction. Designs are not coordinated with engineer projects. Do not scale for construction purposes.

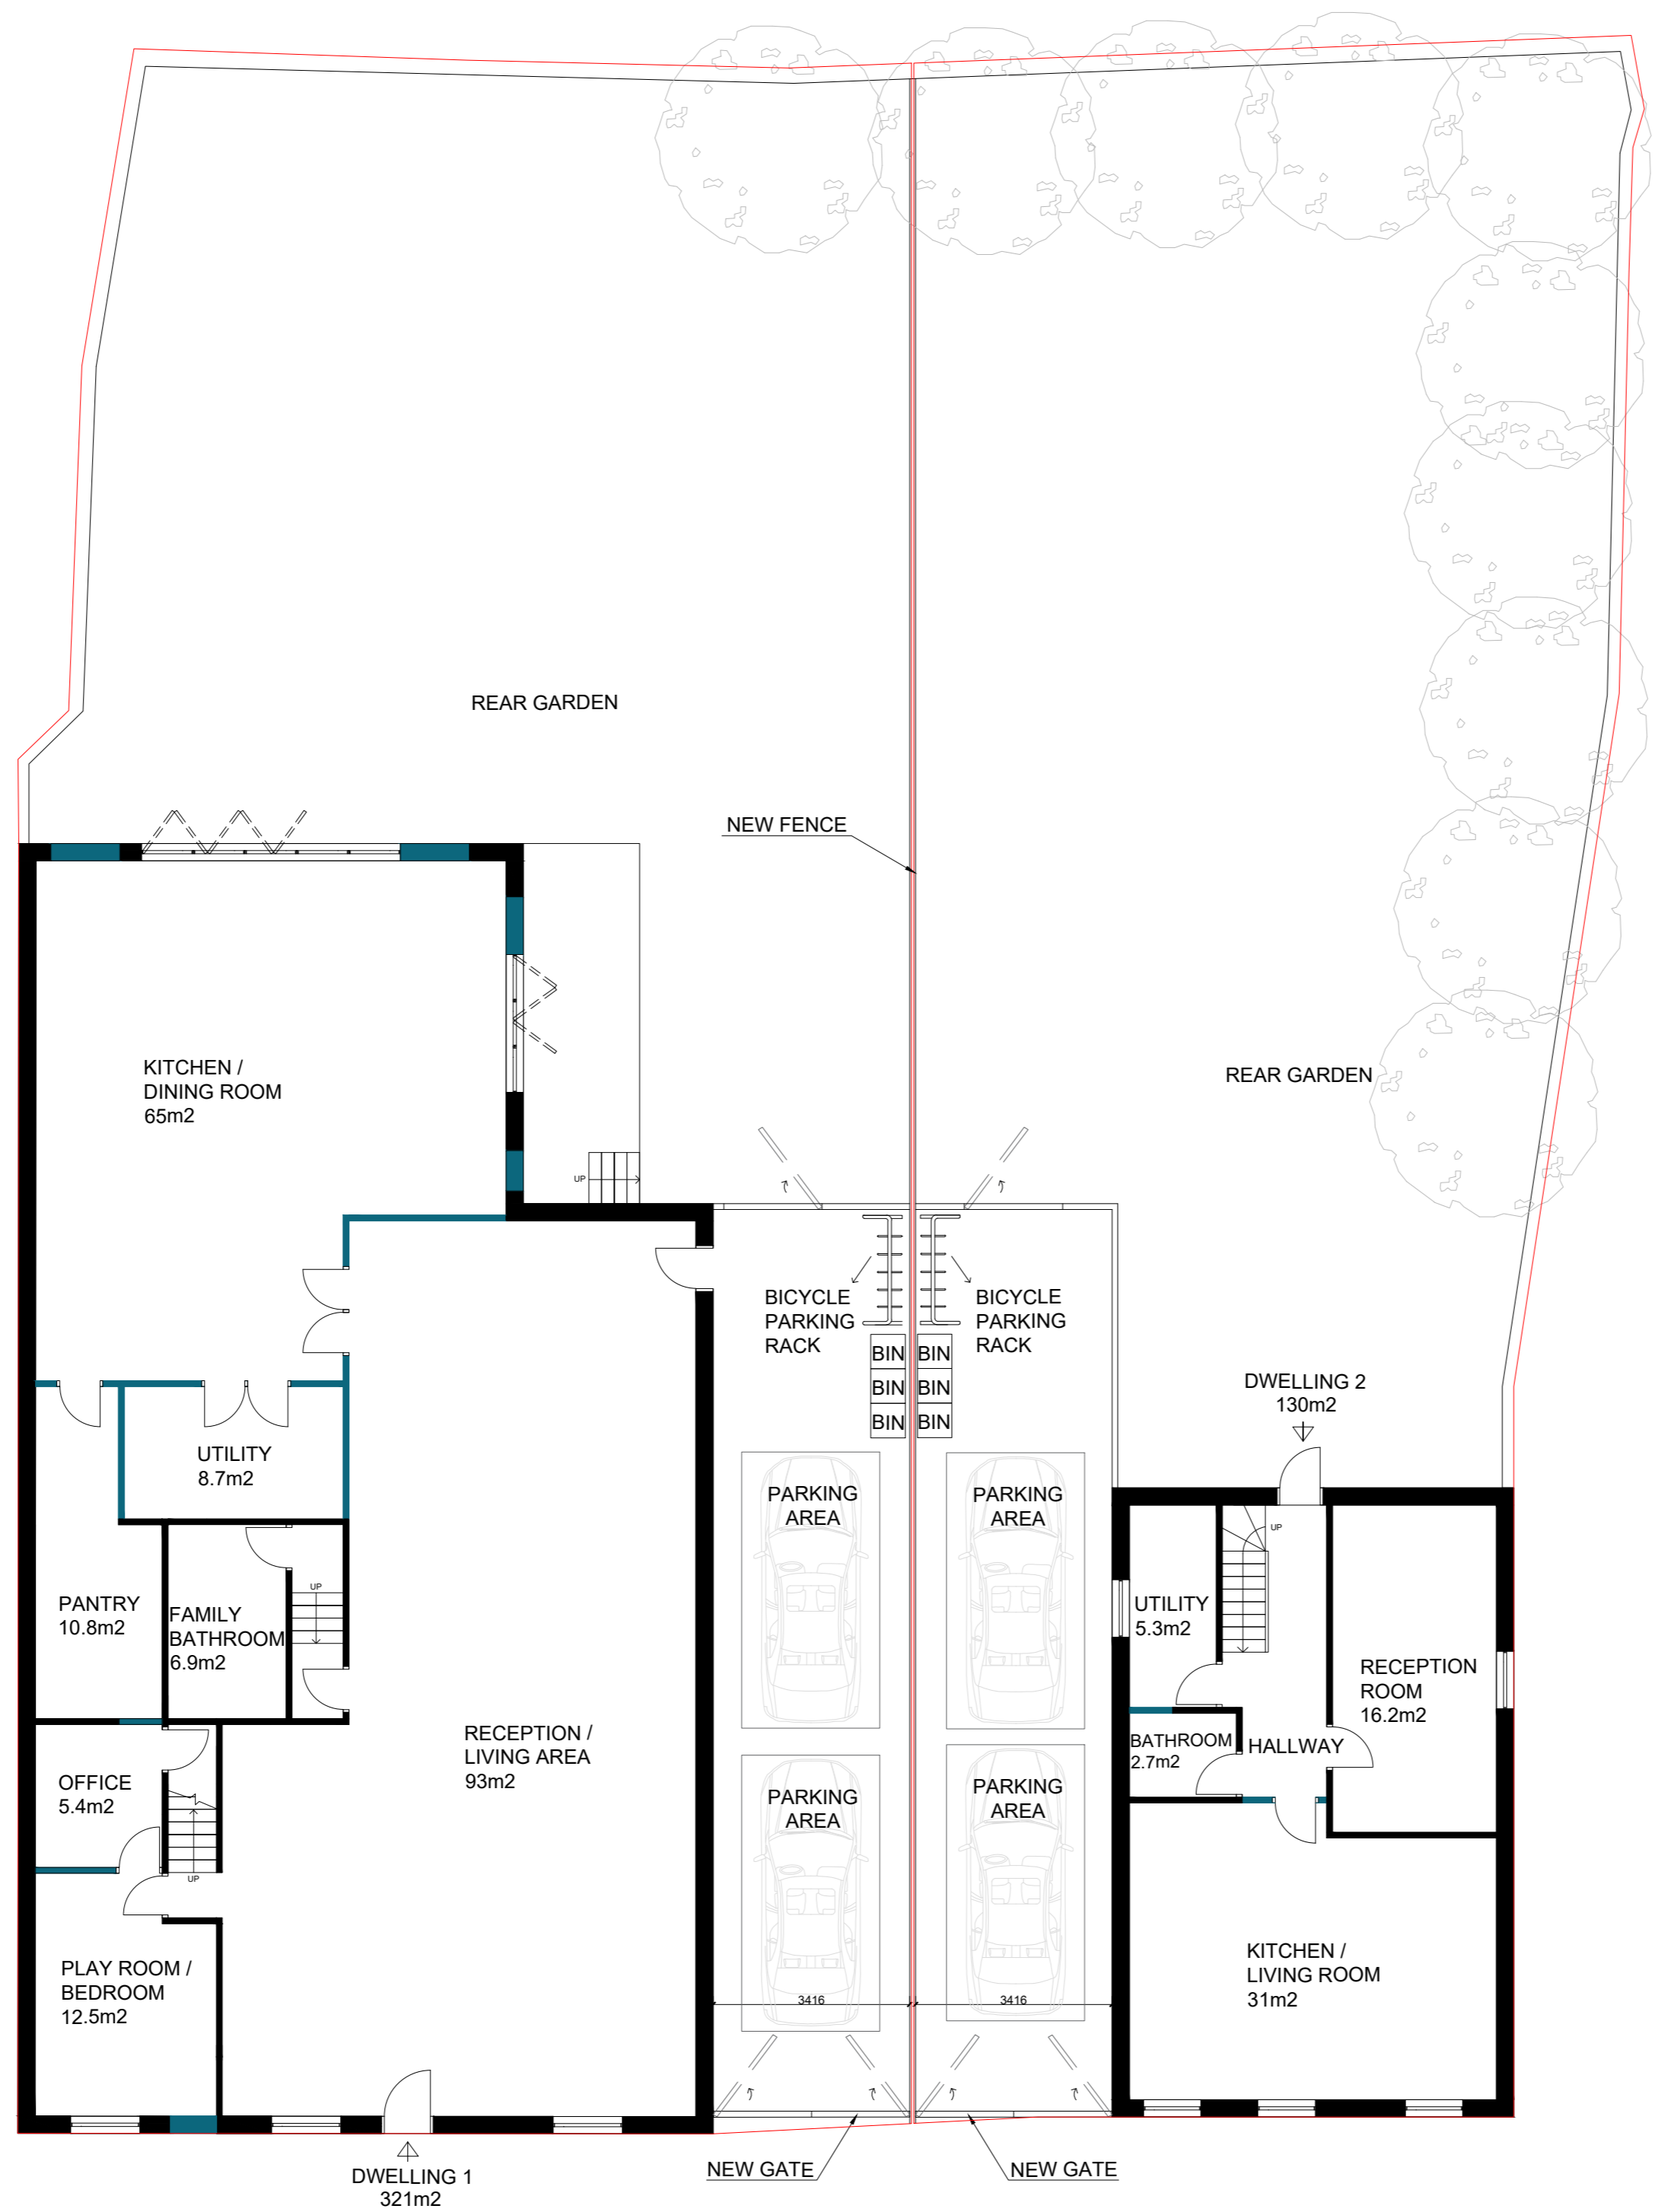

Existing
Proposed

Proposed Ground Floor Plan

 

Drawing Name Proposed Plan1	
Project Address The Royal Road, Nursery Road, Beckermat, CA21 2XB	
Scale 1/100 at A2	Date 22.12.2023
Designer BB	V4
Drawing No. TheRoyalRoad_ProposedPlan1_V4	



Planning By Design Ltd
www.planning-by-design.co.uk
hello@planning-by-design.co.uk