




FIRST FLOOR PLAN

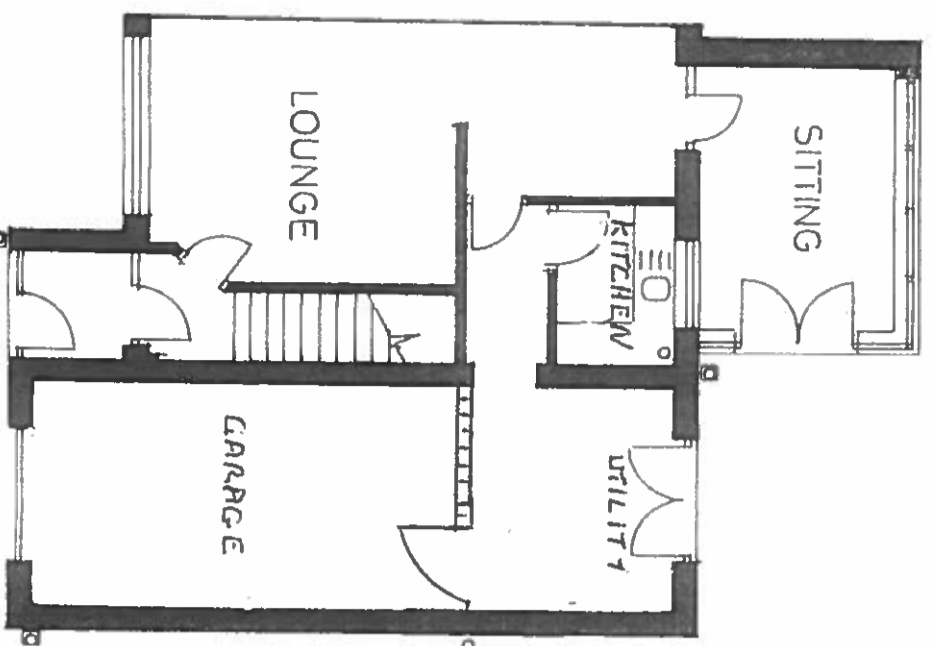


GROUND FLOOR PLAN

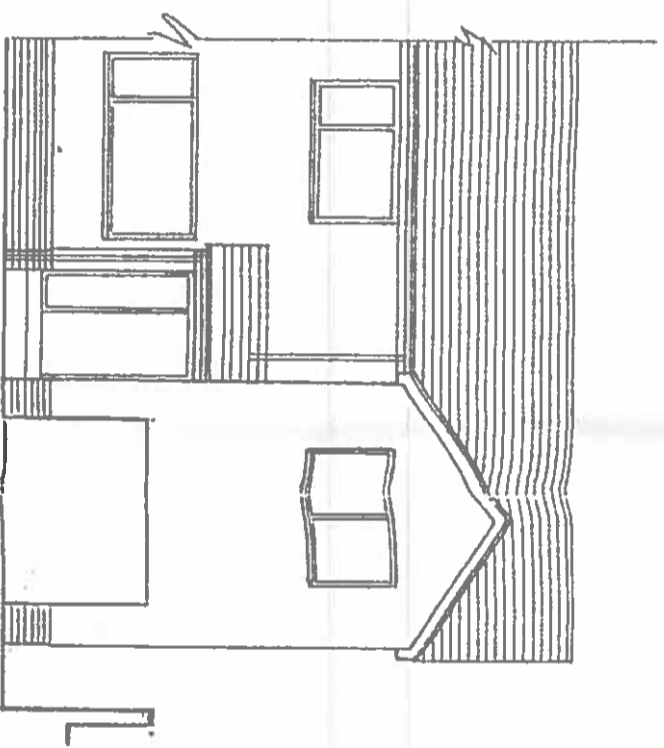

FRONT ELEVATION

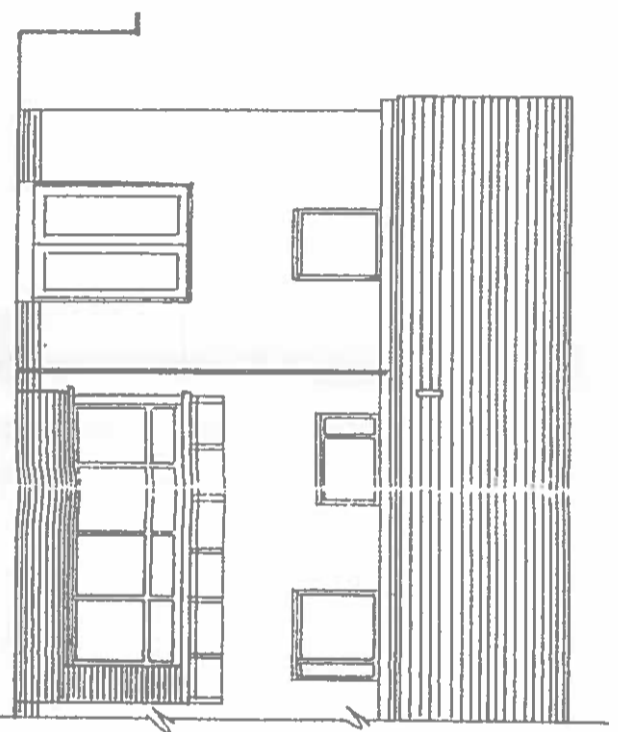

REAR ELEVATION

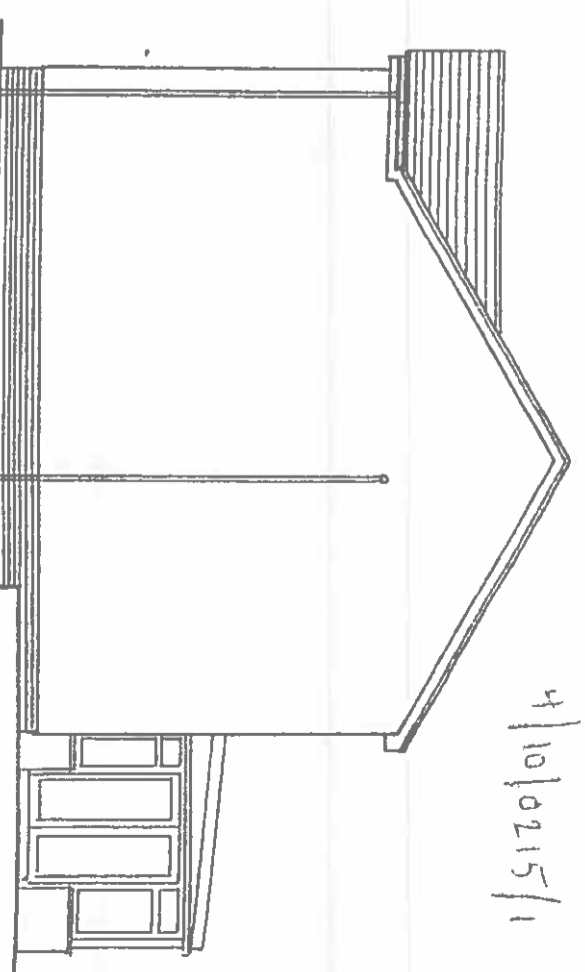

SIDE ELEVATION

4/10/02 15/1

Revision B - EWT's Added
Revision A - Gables window omitted

PROPOSED EXTENSION
38 JERICHO ROAD, WHITEHAVEN
PROPOSED ARRANGEMENT
DRAWING No 2 B
SCALE 1:100

DEREK EVANS ARCHITECT
 Hermitage, Birkby, Maryport, Cumbria
 CA15 6RG